
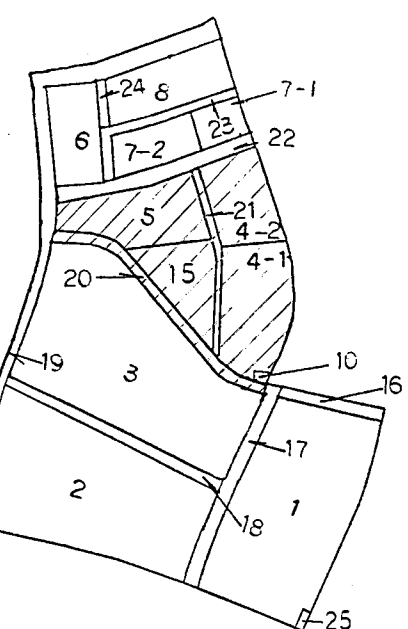


取扱注意
この図面は、あくまで参考資料として取り扱ってください。
なお、測地系については、図面内に「世界測地系」の記載がないものは、「日本測地系」に拠っています。

西神住宅団地
確定測量図
美賀多台1丁目
分類 NO

縮尺 1:500

位置図

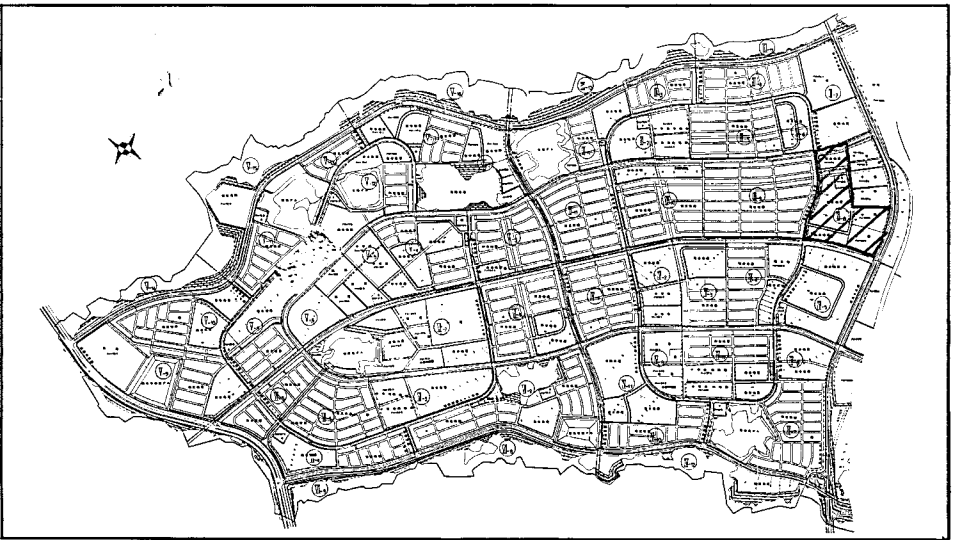

*** 座標求積表 ***				
距離	NO	座標	面積	面積
1:4	1235 (4-26)	-141996.377 62568.631	64.781	1235-1234
1:4	1234 (4-26)	-141971.492 62528.442	4.342	1234-403
1:4	403 (K-59)	-141967.932 62525.956	5.000	403-404
1:4	404 (K-58)	-141963.954 62525.954	5.000	404-405
1:4	405 (K-57)	-141960.048 62518.818	5.000	405-406
1:4	406 (K-56)	-141956.265 62516.536	5.004	406-407
1:4	407 (K-55)	-141952.002 62515.129	5.001	407-408
1:4	408 (K-54)	-141949.058 62509.692	5.000	408-409
1:4	409 (K-53)	-141945.648 62505.943	5.002	409-410
1:4	410 (K-52)	-141942.252 62502.179	5.003	410-411
1:4	411 (K-51)	-141939.008 62500.302	5.004	411-412
1:4	412 (K-50)	-141936.177 62504.311	4.999	412-413
1:4	413 (K-49)	-141933.288 62500.227	5.003	413-414
1:4	414 (K-48)	-141930.810 62500.288	5.007	414-415
1:4	415 (K-47)	-141903.781 62549.511	25.070	414-415
1:4	1013 (4-1)	-141907.049 62542.566	7.060	415-1013
1:4	1021 (4-9)	-141923.933 62531.642	19.689	1013-1021
1:4	1020 (4-8)	-141925.979 62531.208	0.778	1021-1020
1:4	1011 (4-7)	-141931.406 62526.899	8.035	1020-1011
1:4	1010 (4-6)	-141938.690 62520.854	8.976	1010-1011
1:4	1017 (4-5)	-141945.647 62515.504	8.936	1010-1017
1:4	1164 (4-24)	-141950.140 62521.257	7.178	1017-1164
1:4	1165 (4-23)	-141950.096 62521.265	47.980	1164-1165
1:4	1235 (4-26)	-141996.377 62568.631	17.870	1165-1235
面積			10147.578986	
面積			5073.691559	面積 5073.68

*** 座標求積表 ***				
距離	NO	座標	面積	面積
1:21	1017 (4-5)	-141945.847 62515.504	3.994	1017-1022
1:21	1022 (5-1)	-141949.016 62513.073	6.482	1022-1167
1:21	1167 (5-19)	-141932.894 62518.267	5.005	1022-1167
1:21	1235 (4-26)	-141996.377 62568.631	46.240	1167-1235
1:21	1168 (5-18)	-141982.652 62598.037	5.000	1167-1168
1:21	1169 (5-17)	-142028.219 62578.640	20.679	1168-1169
1:21	1170 (5-16)	-142047.068 62587.146	20.679	1169-1170
1:21	1165 (4-21)	-142048.233 62592.094	5.005	1170-1165
1:21	1164 (4-22)	-142025.630 62581.876	24.787	1165-1164
1:21	1235 (4-26)	-141996.377 62568.631	32.130	1164-1235
1:21	1165 (4-23)	-141980.096 62561.265	17.070	1235-1165
1:21	1166 (4-24)	-141950.140 62521.257	49.980	1165-1166
1:21	1017 (4-5)	-141945.847 62515.504	7.178	1166-1017
面積			1033.383442	
面積			516.6691210	面積 516.66

*** 座標求積表 ***				
距離	NO	座標	面積	面積
1:5	1235 (4-26)	-141996.377 62568.631	69.409	1237-1236
1:5	1236 (4-26)	-141980.588 62555.296	46.240	1236-1167
1:5	1167 (5-19)	-141932.894 62518.267	5.005	1022-1167
1:5	1022 (5-1)	-141949.016 62513.073	6.482	1167-1022
1:5	1035 (4-14)	-141955.014 62509.963	5.005	1022-1035
1:5	1034 (5-13)	-141968.026 62504.323	8.999	1035-1034
1:5	1035 (5-12)	-141966.939 62498.551	9.006	1034-1035
1:5	1033 (5-11)	-141973.736 62493.657	8.997	1035-1033
1:5	1031 (5-10)	-141980.438 62486.647	8.996	1032-1031
1:5	1030 (5-9)	-141987.010 62480.509	8.998	1031-1030
1:5	1029 (5-8)	-141993.468 62474.252	9.006	1030-1029
1:5	1028 (5-7)	-141999.016 62467.884	8.977	1029-1028
1:5	1027 (5-6)	-142006.058 62461.411	8.992	1028-1027
1:5	1026 (5-5)	-142012.190 62454.833	8.993	1027-1026
1:5	1025 (5-4)	-142018.184 62448.120	9.000	1026-1025
1:5	1024 (5-3)	-142025.962 62439.136	11.883	1025-1024
1:5	1023 (5-2)	-142032.914 62437.467	7.150	1024-1023
1:5	1102 (5-3)	-142037.819 62440.759	5.907	1023-1102
1:5	1192 (5-38)	-142042.892 62443.958	5.997	1193-1192
1:5	1191 (5-37)	-142047.537 62446.600	5.171	1192-1191
1:5	1188 (5-36)	-142053.663 62444.250	11.161	1191-1188
1:5	1187 (5-35)	-142054.005 62446.894	5.002	1188-1187
1:5	1186 (5-34)	-142052.640 62449.427	2.995	1187-1186
1:5	1185 (5-33)	-142051.359 62472.141	3.001	1186-1185
1:5	1184 (5-32)	-142050.209 62474.908	2.996	1185-1184
1:5	1183 (5-31)	-142049.233 62477.741	2.996	1184-1183
1:5	1182 (5-30)	-142048.399 62480.521	3.000	1183-1182
1:5	1181 (5-29)	-142047.745 62483.554	3.004	1182-1181
1:5	1180 (5-28)	-142047.241 62486.505	2.999	1181-1180
1:5	1179 (5-27)	-142046.807 62489.484	3.003	1180-1179
1:5	1178 (5-26)	-142046.719 62492.482	3.003	1179-1178
1:5	1177 (5-25)	-142046.756 62495.484	3.002	1178-1177
1:5	1176 (5-24)	-142046.918 62498.467	2.987	1177-1176
1:5	1175 (5-23)	-142047.221 62501.449	2.997	1176-1175
1:5	1237 (5-41)	-142027.688 62504.314	2.903	1175-1237
面積			9258.805653	
面積			4629.492862	面積 4629.40

*** 座標求積表 ***					面積
距離	NO	座標	面積	面積	
1:20	388 (K-74)	-142046.533 62654.086	7.150	388-1016	
1:20	1016 (4-4)	-142049.292 62647.494	7.150	388-1016	
1:20	1152 (4-10)	-142051.402 62642.436	5.480	1016-1152	
1:20	1153 (4-11)	-142051.904 62641.133	1.296	1152-1153	
1:20	1154 (4-12)	-142052.856 62638.287	3.001	1153-1154	
1:20	1155 (4-13)	-142053.616 62635.900	2.995	1154-1155	
1:20	1156 (4-14)	-142054.190 62632.449	2.996	1155-1156	
1:20	1157 (4-15)	-142054.573 62629.475	2.999	1156-1157	
1:20	1158 (4-16)	-142054.754 62626.481	2.998	1157-1158	
1:20	1159 (4-17)	-142054.734 62623.486	2.995	1158-1159	
1:20	1160 (4-18)	-142054.533 62620.490	2.998	1159-1160	
1:20	1161 (4-19)	-142054.158 62617.522	2.999	1160-1161	
1:20	1162 (4-20)	-142053.616 62614.548	2.996	1161-1162	
1:20	1163 (4-21)	-142048.233 62592.094	23.109	1162-1163	
1:20	1170 (5-18)	-142047.068 62587.146	5.005	1163-1170	
1:20	1171 (5-19)	-142037.819 62578.640	30.950	1170-1171	
1:20	1172 (5-20)	-142028.219 62578.640	50.004	1171-1172	
1:20	1173 (5-21)	-142018.184 62578.640	1.028	1172-1173	
1:20	1174 (5-22)	-142007.704 62564.410	2.991	1173-1174	
1:20	1175 (5-23)	-142006.807 62561.449	2.993	1174-1175	
1:20	1176 (5-24)	-142006.918 62564.467	2.997	1175-1176	
1:20	1177 (5-25)	-142006.756 62567.484	2.987	1176-1177	
1:20	1178 (5-26)	-142006.719 62569.482	2.987	1177-1178	
1:20	1179 (5-27)	-142006.807 62571.484	3.003	1178-1179	
1:20	1180 (5-28)	-142007.241 62574.905	2.999	1179-1180	
1:20	1181 (5-29)	-142007.745 62578.554	2.994	1180-1181	
1:20	1182 (5-30)	-142008.399 62580.521	3.004	1181-1182	
1:20	1183 (5-31)	-142009.233 62582.741	3.000	1182-1183	
1:20	1184 (5-32)	-142009.756 62585.784	2.996	1183-1184	
