


取扱注意
この図面は、あくまで参考資料として取り扱ってください。
なお、測地系については、図面内に「世界測地系」の記載がないものは、「日本測地系」に拠っています。

西神住宅団地
確定測量図

分類 NOⅢ-Ⅱ- $\frac{1}{2}$ -5/5
縮尺 1:500

位置図

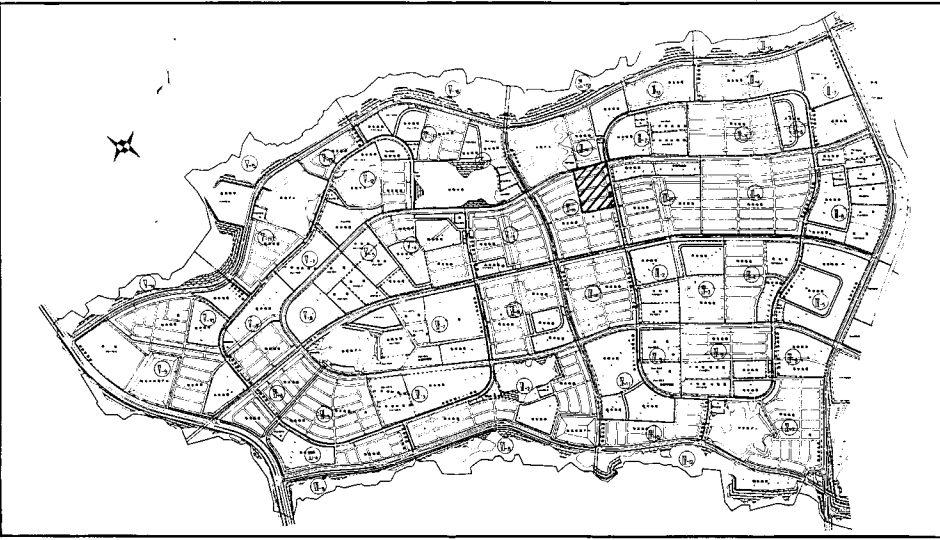

美賀多台 4 丁目 5 番地

X	Y	ソクサツ
-142557.283	61624.850	0139 5-1
-142553.274	61624.520	0140 5-2
-142549.446	61627.843	0141 5-3
-142545.639	61631.189	0142 5-4
-142540.966	61635.379	0143 5-5
-142536.356	61639.664	0144 5-6
-142531.843	61643.954	0145 5-7
-142527.395	61648.302	0146 5-8
-142526.119	61649.540	0147 5-9
-142518.495	61657.112	0148 5-10
-142509.741	61655.761	0149 5-11
-142500.973	61674.439	0150 5-12
-142492.164	61683.146	0151 5-13
-142483.453	61691.757	0152 5-14
-142474.585	61700.535	0153 5-15
-142487.290	61713.660	0154 5-16
-142490.282	61713.545	0155 5-17
-142497.729	61706.032	0156 5-18
-142499.084	61704.663	0157 5-19
-142506.433	61697.342	0158 5-20
-142515.149	61688.679	0159 5-21
-142523.852	61679.998	0160 5-22
-142532.612	61671.348	0161 5-23
-142541.409	61662.626	0162 5-24
-142544.548	61659.502	0163 5-25
-142547.462	61656.714	0164 5-26
-142550.026	61654.287	0165 5-27
-142553.307	61651.247	0166 5-28
-142556.256	61648.585	0167 5-29
-142558.891	61646.231	0168 5-30
-142561.638	61643.821	0169 5-31
-142566.003	61640.048	0170 5-32
-142566.451	61636.102	0171 5-33

美賀多台 4 丁目 7 番地

X	Y	ソクサツ
-142529.106	61751.976	0272 7-1
-142529.221	61747.969	0273 7-2
-142535.410	61741.730	0274 7-3
-142543.943	61733.341	0275 7-4
-142552.459	61724.923	0276 7-5
-142560.972	61716.515	0277 7-6
-142569.472	61708.089	0278 7-7
-142577.978	61699.676	0279 7-8
-142586.482	61691.261	0280 7-9
-142594.978	61682.824	0281 7-10
-142601.511	61676.414	0282 7-11
-142605.445	61676.367	0283 7-12
-142617.224	61688.218	0284 7-13
-142629.002	61700.078	0285 7-14
-142628.903	61704.073	0286 7-15
-142622.387	61710.517	0287 7-16
-142613.873	61718.945	0288 7-17
-142605.384	61727.362	0289 7-18
-142596.863	61735.785	0290 7-19
-142588.369	61744.198	0291 7-20
-142579.849	61752.624	0292 7-21
-142571.341	61761.042	0293 7-22
-142562.835	61769.460	0294 7-23
-142556.557	61775.683	0295 7-24
-142552.580	61775.667	0296 7-25
-142540.824	61763.830	0297 7-26
-142549.133	61755.607	0298 7-27
-142557.637	61747.191	0299 7-28
-142566.143	61738.762	0300 7-29
-142574.689	61730.361	0301 7-30
-142583.167	61721.930	0302 7-31
-142591.676	61713.509	0303 7-32
-142600.169	61705.079	0304 7-33
-142608.695	61696.685	0305 7-34

美賀多台 4 丁目 6 番地

X	Y	ソクサツ
-142574.452	61645.011	0172 6-1
-142570.440	61644.938	0173 6-2
-142567.164	61647.725	0174 6-3
-142563.481	61650.978	0175 6-4
-142561.141	61653.084	0176 6-5
-142558.215	61655.721	0177 6-6
-142554.622	61659.042	0178 6-7
-142552.352	61661.175	0179 6-8
-142549.451	61663.938	0180 6-9
-142545.969	61667.310	0181 6-10
-142537.468	61675.714	0182 6-11
-142528.951	61684.127	0183 6-12
-142520.471	61692.563	0184 6-13
-142512.002	61701.019	0185 6-14
-142503.498	61709.465	0186 6-15
-142497.224	61715.722	0187 6-16
-142497.133	61719.698	0188 6-17
-142507.720	61730.393	0189 6-18
-142509.081	61729.023	0190 6-19
-142510.216	61730.149	0191 6-20
-142511.410	61731.362	0192 6-21
-142510.043	61732.732	0193 6-22
-142520.541	61743.361	0194 6-23
-142524.552	61743.348	0195 6-24
-142530.885	61737.077	0196 6-25
-142539.347	61728.667	0197 6-26
-142547.907	61720.271	0198 6-27
-142556.394	61711.833	0199 6-28
-142564.900	61703.420	0200 6-29
-142573.415	61695.005	0201 6-30
-142581.896	61686.576	0202 6-31
-142590.399	61678.141	0203 6-32
-142596.872	61671.678	0204 6-33
-142596.890	61667.638	0205 6-34
-142586.360	61657.035	0206 6-35
-142584.984	61658.388	0207 6-36
-142583.836	61657.242	0208 6-37
-142582.665	61656.065	0209 6-38
-142584.020	61654.682	0210 6-39
-142576.702	61664.304	0211 6-40
-142568.195	61672.717	0212 6-41
-142559.704	61681.156	0213 6-42
-142551.215	61689.560	0214 6-43
-142542.700	61698.004	0215 6-44
-142534.194	61706.427	0216 6-45
-142525.703	61714.844	0217 6-46
-142517.175	61723.252	0218 6-47

美賀多台 4 丁目 8 番地

X	Y	ソクサツ
-142637.544	61708.691	0306 8-1
-142633.524	61708.661	0307 8-2
-142628.973	61715.144	0308 8-3
-142618.484	61723.570	0309 8-4
-142609.988	61731.979	0310 8-5
-142601.486	61740.400	0311 8-6
-142592.986	61748.814	0312 8-7
-142584.443	61757.265	0313 8-8
-142575.976	61765.640	0314 8-9
-142567.469	61774.061	0315 8-10
-142561.103	61780.324	0316 8-11
-142561.127	61784.247	0317 8-12
-142571.642	61794.910	0318 8-13
-142573.027	61793.523	0319 8-14
-142574.257	61794.758	0320 8-15
-142575.347	61795.857	0321 8-16
-142573.968	61797.233	0322 8-17
-142584.569	61807.936	0323 8-18
-142588.617	61807.960	0324 8-19
-142594.884	61801.751	0325 8-20
-142603.382	61793.329	0326 8-21
-142611.886	61784.924	0327 8-22
-142620.368	61776.512	0328 8-23
-142628.887	61768.098	0329 8-24
-142637.386	61759.677	0330 8-25
-142645.879	61751.279	0331 8-26
-142654.380	61742.854	0332 8-27
-142660.955	61736.364	0333 8-28
-142660.944	61732.373	0334 8-29
-142651.115	61722.461	0335 8-30
-142649.361	61724.172	0336 8-31
-142647.482	61722.298	0337 8-32
-142645.621	61720.423	0338 8-33
-142647.363	61718.689	0339 8-34
-142640.702	61728.995	0340 8-35
-142632.191	61737.404	0341 8-36
-142623.689	61745.826	0342 8-37
-142615.171	61754.252	0343 8-38
-142606.671	61762.646	0344 8-39
-142598.169	61771.057	0345 8-40
-142589.665	61779.486	0346 8-41
-142581.172	61787.882	0347 8-42

美賀多台 4 丁目 3 番地

X	Y	ソクサツ
-142513.728	61763.183	0257 3-1
-142513.647	61767.186	0258 3-2
-142528.370	61778.007	0259 3-3
-142536.396	61790.153	0260 3-4
-142548.276	61802.157	0261 3-5
-142560.137	61814.155	0262 3-6
-142572.006	61826.166	0263 3-7
-142581.413	61816.882	0264 3-8
-142581.406	61814.040	0265 3-9
-142570.959	61803.471	0266 3-10
-142559.090	61791.469	0267 3-11
-142547.224	61779.471	0268 3-12
-142535.331	61767.514	0269 3-13
-142524.655	61756.714	0270 3-14
-142520.438	61756.817	0271 3-15

美賀多台 4 丁目 4 番地

X	Y	ソクサツ
-142471.617	61703.465	0245 4-1
-142464.275	61710.690	0246 4-2
-142464.722	61717.752	0247 4-3
-142478.665	61731.841	0248 4-4
-142492.000	61745.315	0249 4-5
-142505.102	61758.554	0250 4-6
-142509.118	61758.570	0251 4-7
-142515.985	61752.070	0252 4-8
-142515.954	61747.950	0253 4-9
-142502.807	61734.652	0254 4-10
-142489.389	61721.180	0255 4-11
-142485.985	61717.805	0256 4-12