


取扱注意
この図面は、あくまで参考資料として取り扱ってください。
なお、測地系については、図面内に「世界測地系」の記載がないものは、「日本測地系」に拠っています。

西神住宅団地
確定測量図

分類 NO Ⅲ-11- $\frac{1}{2}$ -3/5
縮尺 1:500

位置図

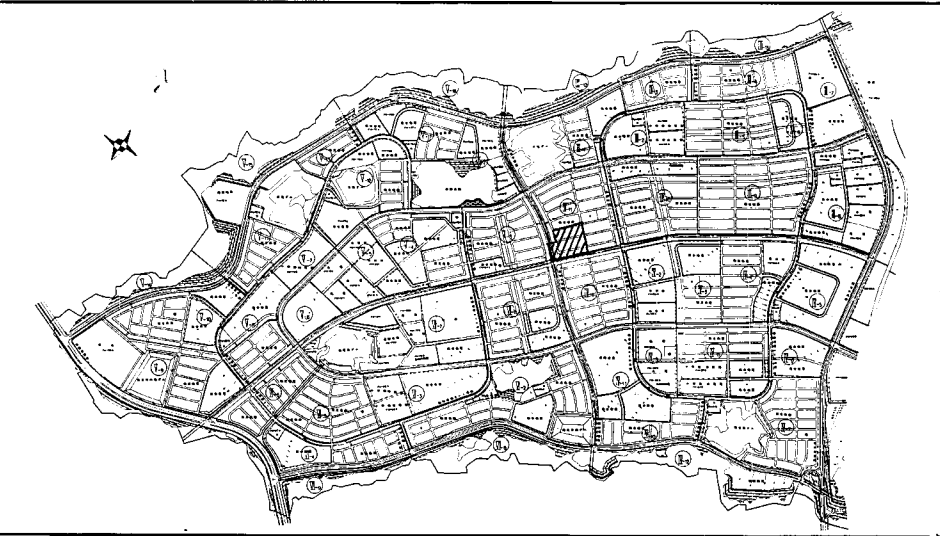

美賀多台 4 丁目 14 番地			美賀多台 4 丁目 15 番地		
X	Y	ソクデン	X	Y	ソクデン
-142761.605	61824.835	0580 14-1	-142729.606	61792.479	0628 15-1
-142765.625	61824.779	0581 14-2	-142733.592	61792.494	0629 15-2
-142772.488	61817.999	0582 14-3	-142740.556	61785.633	0630 15-3
-142760.909	61809.666	0583 14-4	-142749.054	61777.215	0631 15-4
-142769.331	61801.324	0584 14-5	-142757.580	61768.795	0632 15-5
-142797.739	61793.001	0585 14-6	-142766.100	61760.380	0633 15-6
-142806.165	61784.671	0586 14-7	-142774.608	61751.967	0634 15-7
-142814.568	61776.323	0587 14-8	-142783.110	61743.488	0635 15-8
-142822.973	61768.009	0588 14-9	-142791.610	61735.089	0636 15-9
-142831.399	61759.679	0589 14-10	-142800.111	61726.666	0637 15-10
-142838.342	61752.800	0590 14-11	-142806.719	61720.105	0638 15-11
-142838.355	61748.803	0591 14-12	-142806.827	61716.138	0639 15-12
-142835.666	61746.139	0592 14-13	-142803.981	61712.932	0640 15-13
-142832.803	61743.234	0593 14-14	-142801.573	61710.212	0641 15-14
-142830.561	61740.972	0594 14-15	-142799.180	61707.458	0642 15-15
-142827.857	61738.242	0595 14-16	-142796.846	61704.772	0643 15-16
-142826.460	61739.592	0596 14-17	-142795.371	61706.034	0644 15-17
-142825.248	61738.374	0597 14-18	-142794.395	61704.904	0645 15-18
-142824.148	61737.243	0598 14-19	-142793.222	61703.545	0646 15-19
-142825.511	61735.860	0599 14-20	-142794.688	61702.261	0647 15-20
-142822.903	61733.207	0600 14-21	-142792.197	61699.359	0648 15-21
-142820.472	61730.682	0601 14-22	-142789.849	61696.523	0649 15-22
-142817.928	61728.049	0602 14-23	-142787.559	61693.753	0650 15-23
-142815.107	61725.070	0603 14-24	-142785.146	61690.803	0651 15-24
-142811.170	61724.931	0604 14-25	-142781.215	61690.526	0652 15-25
-142804.016	61732.001	0605 14-26	-142772.692	61698.970	0653 15-26
-142795.619	61740.344	0606 14-27	-142764.179	61707.389	0654 15-27
-142787.211	61748.695	0607 14-28	-142755.674	61715.797	0655 15-28
-142778.803	61757.043	0608 14-29	-142747.160	61724.220	0656 15-29
-142770.362	61765.341	0609 14-30	-142738.644	61732.643	0657 15-30
-142761.946	61773.655	0610 14-31	-142730.132	61741.061	0658 15-31
-142753.500	61781.988	0611 14-32	-142721.619	61749.489	0659 15-32
-142745.085	61790.309	0612 14-33	-142713.108	61757.899	0660 15-33
-142738.167	61797.112	0613 14-34	-142706.199	61764.781	0661 15-34
-142738.093	61801.054	0614 14-35	-142706.178	61768.776	0662 15-35
-142748.672	61811.764	0615 14-36	-142716.715	61779.463	0663 15-36
-142750.063	61810.394	0616 14-37	-142718.093	61778.095	0664 15-37
-142751.250	61811.594	0617 14-38	-142719.276	61779.271	0665 15-38
-142752.381	61812.736	0618 14-39	-142720.407	61780.430	0666 15-39
-142751.000	61814.110	0619 14-40	-142719.038	61781.806	0667 15-40
-142758.772	61804.151	0620 14-41	-142726.816	61771.740	0668 15-41
-142767.191	61795.826	0621 14-42	-142735.346	61763.342	0669 15-42
-142775.619	61787.481	0622 14-43	-142743.852	61754.925	0670 15-43
-142784.036	61779.164	0623 14-44	-142752.364	61746.511	0671 15-44
-142792.446	61770.831	0624 14-45	-142760.872	61738.075	0672 15-45
-142800.862	61766.510	0625 14-46	-142769.371	61729.662	0673 15-46
-142809.278	61754.182	0626 14-47	-142777.878	61721.241	0674 15-47
-142817.709	61745.838	0627 14-48	-142786.410	61712.818	0675 15-48

美賀多台 4 丁目 13 番地			美賀多台 4 丁目 23 番地		
X	Y	ソクデン	X	Y	ソクデン
-142780.695	61845.902	0580 13-1	-142818.376	61716.064	0723 23-1
-142790.309	61836.381	0581 13-2	-142818.291	61718.916	0724 23-2
-142799.911	61826.885	0582 13-3	-142822.155	61723.022	0725 23-3
-142809.524	61817.373	0583 13-4	-142824.150	61725.119	0726 23-4
-142819.130	61807.857	0584 13-5	-142827.451	61728.544	0727 23-5
-142828.741	61798.345	0585 13-6	-142831.648	61732.818	0728 23-6
-142838.372	61788.836	0586 13-7	-142837.273	61738.510	0729 23-7
-142847.987	61779.320	0587 13-8	-142845.995	61747.295	0730 23-8
-142858.401	61769.019	0588 13-9	-142849.571	61750.869	0731 23-9
-142846.361	61766.851	0589 13-10	-142863.007	61764.452	0732 23-10
-142843.513	61758.837	0590 13-11	-142868.676	61758.863	0733 23-11
-142834.532	61765.739	0591 13-12	-142868.588	61748.839	0734 23-12
-142824.935	61775.258	0592 13-13	-142856.583	61736.721	0735 23-13
-142815.318	61784.771	0593 13-14	-142847.579	61727.630	0736 23-14
-142805.723	61794.294	0594 13-15	-142842.233	61722.217	0737 23-15
-142796.107	61803.806	0595 13-16	-142837.296	61717.216	0738 23-16
-142786.493	61813.310	0596 13-17	-142832.436	61712.145	0739 23-17
-142776.868	61822.831	0597 13-18	-142827.591	61706.981	0740 23-18
-142768.705	61830.902	0598 13-19			
-142768.624	61833.796	0599 13-20			