

取扱注意
この図面は、あくまで参考資料として取り扱ってください。
なお、測地系については、図面内に「世界測地系」の記載がないものは、「日本測地系」に拠っています。




西神住宅団地

確定測量図

分類 NO

縮尺 1:500

位置図

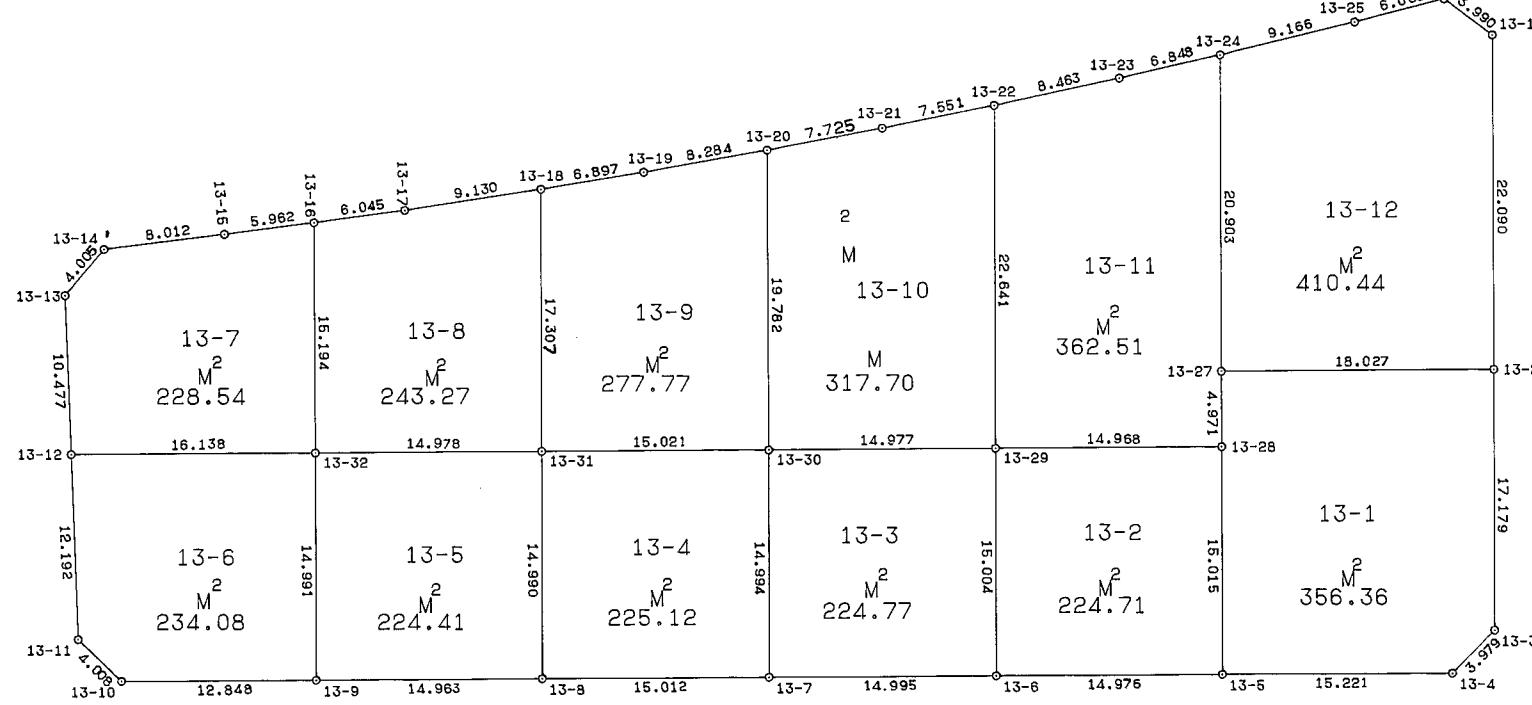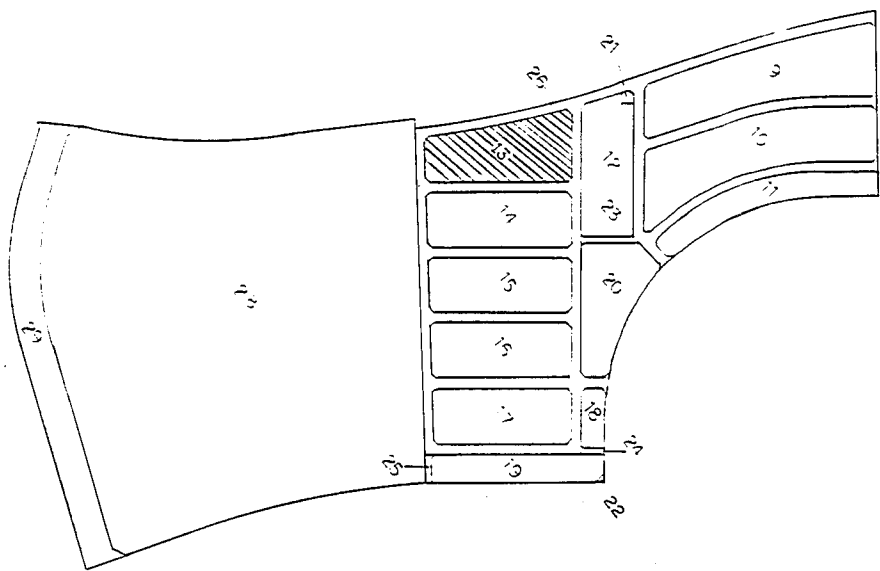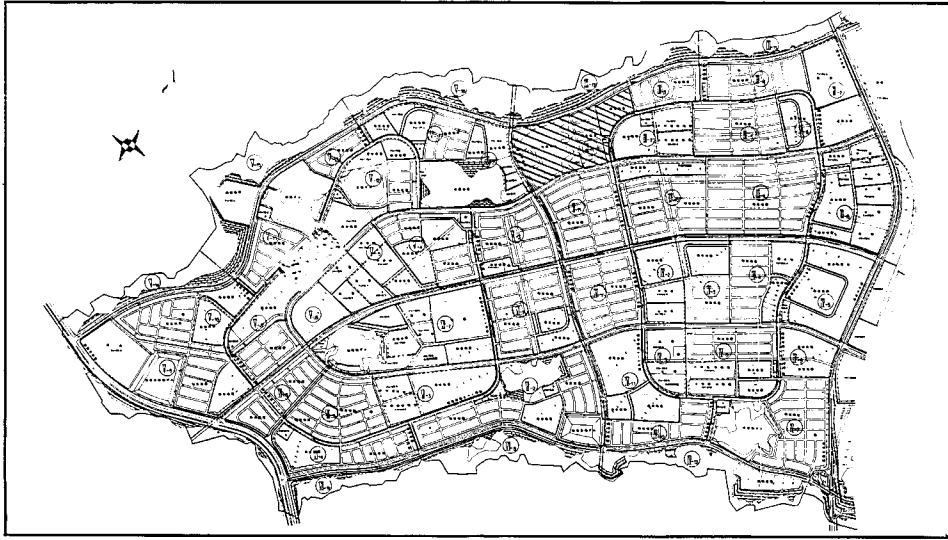

*** 座標求積表 ***						
地番	NO	座標	X	Y	辺長	測線
13-8	1318 (13-18)	-142355.155	61487.747			
	1317 (13-17)	-142362.517	61482.347	9.130	1318-1317	
	1316 (13-16)	-142367.321	61478.677	6.045	1317-1316	
	1332 (13-32)	-142377.983	61489.502	15.194	1316-1332	
	1331 (13-31)	-142367.338	61500.039	14.978	1332-1331	
	1318 (13-18)	-142355.155	61487.747	17.307	1331-1318	
	倍積		486.544961			
	面積		243.2724805	地積	243.27	
13-9	1320 (13-20)	-142342.766	61496.521			
	1319 (13-19)	-142349.556	61491.775	8.284	1320-1319	
	1318 (13-18)	-142355.155	61487.747	6.897	1319-1318	
	1331 (13-31)	-142367.338	61500.039	17.307	1318-1331	
	1330 (13-30)	-142356.660	61510.603	15.021	1331-1330	
	1320 (13-20)	-142342.766	61496.521	19.782	1330-1320	
	倍積		555.545776			
	面積		277.7728880	地積	277.77	
13-10	1322 (13-22)	-142330.086	61505.041			
	1321 (13-21)	-142336.377	61500.864	7.551	1322-1321	
	1320 (13-20)	-142342.766	61496.521	7.725	1321-1320	
	1330 (13-30)	-142356.660	61510.603	19.782	1320-1330	
	1329 (13-29)	-142346.011	61521.135	14.977	1330-1329	
	1322 (13-22)	-142330.086	61505.041	22.641	1329-1322	
	倍積		635.408786			
	面積		317.7043930	地積	317.70	
13-11	1324 (13-24)	-142317.172	61513.266			
	1323 (13-23)	-142322.976	61509.631	6.848	1324-1323	
	1322 (13-22)	-142330.086	61505.041	8.463	1323-1322	
	1329 (13-29)	-142346.011	61521.135	22.641	1322-1329	
	1328 (13-28)	-142335.369	61531.660	14.968	1329-1328	
	1327 (13-27)	-142331.880	61528.119	4.971	1328-1327	
	1324 (13-24)	-142317.172	61513.266	20.903	1327-1324	
	倍積		725.938993			
13-12	1301 (13-1)	-142303.528	61525.080			
	1326 (13-26)	-142304.102	61521.132	3.990	1301-1326	
	1325 (13-25)	-142309.347	61518.039	6.089	1326-1325	
	1324 (13-24)	-142317.172	61513.266	9.166	1325-1324	
	1327 (13-27)	-142331.880	61528.119	20.903	1324-1327	
	1302 (13-2)	-142319.058	61540.790	18.027	1327-1302	
	1301 (13-1)	-142303.528	61525.080	22.090	1302-1301	
	倍積		820.882510			
	面積		410.4412550	地積	410.44	

*** 座標求積表 ***						
地番	NO	座標	X	Y	辺長	測線
13-1	1302 (13-2)	-142319.058	61540.790			
	1327 (13-27)	-142331.880	61528.119	18.027	1302-1327	
	1328 (13-28)	-142335.369	61531.660	4.971	1327-1328	
	1305 (13-5)	-142345.934	61542.329	15.015	1328-1305	
	1304 (13-4)	-142335.126	61553.047	15.221	1305-1304	
	1303 (13-3)	-142331.147	61552.996	3.979	1304-1303	
	1302 (13-2)	-142319.058	61540.790	17.179	1303-1302	
	倍積		712.733945			
13-2	1328 (13-28)	-142335.369	61531.660			
	1329 (13-29)	-142346.011	61521.135	14.968	1328-1329	
	1306 (13-6)	-142356.574	61531.790	15.004	1329-1306	
	1305 (13-5)	-142345.934	61542.329	14.976	1306-1305	
	1328 (13-28)	-142335.369	61531.660	15.015	1305-1328	
	倍積		449.428780			
	面積		224.7143900	地積	224.71	
13-3	1329 (13-29)	-142346.011	61521.135			
	1330 (13-30)	-142356.660	61510.603	14.977	1329-1330	
	1307 (13-7)	-142367.229	61521.239	14.994	1330-1307	
	1306 (13-6)	-142356.574	61531.790	14.995	1307-1306	
	1329 (13-29)	-142346.011	61521.135	15.004	1306-1329	
	倍積		449.554710			
	面積		224.7773550	地積	224.77	
13-4	1330 (13-30)	-142356.660	61510.603			
	1331 (13-31)	-142367.338	61500.039	15.021	1330-1331	
	1308 (13-8)	-142377.898	61510.678	14.990	1331-1308	
	1307 (13-7)	-142367.229	61521.239	15.012	1308-1307	
	1330 (13-30)	-142356.660	61510.603	14.994	1307-1330	
	倍積		450.253775			
	面積		225.1268875	地積	225.12	
13-5	1331 (13-31)	-142367.338	61500.039			
	1332 (13-32)	-142377.983	61489.502	14.978	1331-1332	
	1309 (13-9)	-142388.533	61500.152	14.991	1332-1309	
	1308 (13-8)	-142377.898	61510.678	14.963	1309-1308	
	1331 (13-31)	-142367.338	61500.039	14.990	1308-1331	
	倍積		448.834925			
	面積		224.4174625	地積	224.41	
13-6	1332 (13-32)	-142377.983	61489.502			
	1312 (13-12)	-142389.450	61478.147	16.138	1332-1312	
	1311 (13-11)	-142397.725	61487.101	12.192	1312-1311	
	1310 (13-10)	-142397.658	61491.108	4.008	1311-1310	
	1309 (13-9)	-142388.533	61500.152	12.848	1310-1309	
	1332 (13-32)	-142377.983	61489.502	14.991	1309-1332	
	倍積		468.178920			
	面積		234.3894600	地積	234.08	
13-7	1316 (13-16)	-142367.321	61478.677			
	1315 (13-15)	-142372.042	61475.036	5.962	1316-1315	
	1314 (13-14)	-142378.357	61470.105	8.012	1315-1314	
	1313 (13-13)	-142382.348	61470.444	4.005	1314-1313	
	1312 (13-12)	-142389.450	61478.147	10.477	1313-1312	
	1332 (13-32)	-142377.983	61489.502	16.138	1312-1332	
	1316 (13-16)	-142367.321	61478.677	15.194	1332-1316	
	倍積		457.086752			
	面積		228.5433760	地積	228.54	