



取扱注意
この図面は、あくまで参考資料として取り扱ってください。
なお、測地系については、図面内に「世界測地系」の記載がないものは、「日本測地系」に拠っています。

*** 座標求積表 ***						
地番	NO	座標	面積	辺長	測線	
15 -11	1523	(15-23)	-142405.704	61547.924		
	1522	(15-22)	-142413.533	61540.178	11.013	1523- 1522
	1534	(15-34)	-142425.507	61552.275	17.021	1522- 1534
	1533	(15-33)	-142417.682	61560.024	11.013	1534- 1533
	1523	(15-23)	-142405.704	61547.924	17.026	1533- 1523
		倍積	374.958039			
		面積	187.4790195	地積	187.47	
15 -12	1524	(15-24)	-142397.900	61555.654		
	1523	(15-23)	-142405.704	61547.924	10.984	1524- 1523
	1533	(15-33)	-142417.682	61560.024	17.026	1523- 1533
	1532	(15-32)	-142409.875	61567.743	10.979	1533- 1532
	1524	(15-24)	-142397.900	61555.654	17.016	1532- 1524
		倍積	373.832188			
		面積	186.9160940	地積	186.91	
15 -13	1525	(15-25)	-142390.082	61563.391		
	1524	(15-24)	-142397.900	61555.654	10.999	1525- 1524
	1532	(15-32)	-142409.875	61567.743	17.016	1524- 1532
	1531	(15-31)	-142402.039	61575.495	11.023	1532- 1531
	1525	(15-25)	-142390.082	61563.391	17.014	1531- 1525
		倍積	374.699985			
		面積	187.3490925	地積	187.34	
15 -14	1526	(15-26)	-142382.251	61571.133		
	1525	(15-25)	-142390.082	61563.391	11.012	1526- 1525
	1531	(15-31)	-142402.039	61575.495	17.014	1525- 1531
	1530	(15-30)	-142394.223	61583.240	11.003	1531- 1530
	1526	(15-26)	-142382.251	61571.133	17.027	1530- 1526
		倍積	374.708970			
		面積	187.3544950	地積	187.35	
15 -15	1527	(15-27)	-142374.447	61578.881		
	1526	(15-26)	-142382.251	61571.133	10.997	1527- 1526
	1530	(15-30)	-142394.223	61583.240	17.027	1526- 1530
	1529	(15-29)	-142386.412	61590.976	10.994	1530- 1529
	1527	(15-27)	-142374.447	61578.881	17.013	1529- 1527
		倍積	374.277369			
		面積	187.1386845	地積	187.13	

*** 座標求積表 ***						
地番	NO	座標	面積	辺長	測線	
15 -16	1501	(15-1)	-142367.489	61589.733		
	1528	(15-28)	-142367.491	61585.751	3.982	1501- 1528
	1527	(15-27)	-142374.447	61578.881	9.777	1528- 1527
	1529	(15-29)	-142386.412	61590.976	17.013	1527- 1529
	1504	(15-4)	-142379.018	61598.319	10.421	1529- 1504
15 -17	1503	(15-3)	-142377.121	61596.386	2.708	1504- 1503
	1502	(15-2)	-142375.568	61597.902	2.170	1503- 1502
	1501	(15-1)	-142367.489	61589.733	11.489	1502- 1501
		倍積	408.764879			
		面積	204.3824595	地積	204.38	
15 -18	1502	(15-2)	-142375.568	61597.902		
	1503	(15-3)	-142377.121	61596.386	2.170	1502- 1503
	1504	(15-4)	-142379.018	61598.319	2.708	1503- 1504
	1505	(15-5)	-142380.854	61600.166	2.604	1504- 1505
	1506	(15-6)	-142379.298	61601.678	2.170	1505- 1506
15 -19	1502	(15-2)	-142375.568	61597.902	5.308	1506- 1502
			倍積	22.999555		
			面積	11.4997775	地積	11.49

西神住宅団地
確定測量図
分類 NO
縮尺 1:500

位置図

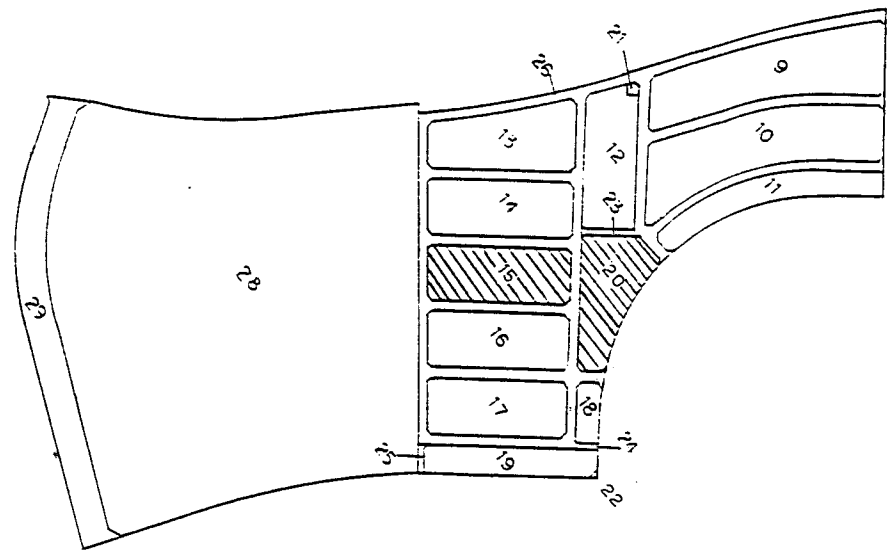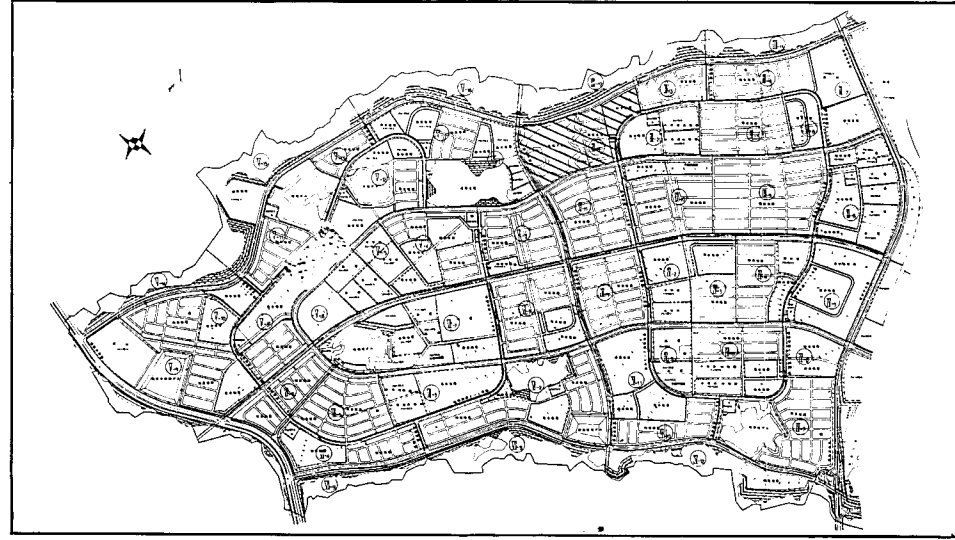

*** 座標求積表 ***						
地番	NO	座標	面積	辺長	測線	
15 -5	1532	(15-32)	-142409.875	61567.743		
	1533	(15-33)	-142417.682	61560.024	10.979	1532- 1533
	1513	(15-13)	-142429.598	61572.057	16.935	1533- 1513
	1512	(15-12)	-142421.780	61579.807	11.008	1513- 1512
	1532	(15-32)	-142409.875	61567.743	16.949	1512- 1532
		倍積	372.501337			
		面積	186.2506685	地積	186.25	
15 -6	1533	(15-33)	-142417.682	61560.024		
	1534	(15-34)	-142425.507	61552.275	11.013	1533- 1534
	1514	(15-14)	-142437.416	61564.321	16.939	1534- 1514
	1513	(15-13)	-142429.598	61572.057	10.998	1514- 1513
	1533	(15-33)	-142417.682	61560.024	16.935	1513- 1533
		倍積	372.798961			
		面積	186.3994805	地積	186.39	
15 -7	1534	(15-34)	-142425.507	61552.275		
	1535	(15-35)	-142433.319	61544.534	10.998	1534- 1535
	1515	(15-15)	-142445.241	61556.591	16.956	1535- 1515
	1514	(15-14)	-142437.416	61564.321	10.999	1515- 1514
	1534	(15-34)	-142425.507	61552.275	16.939	1514- 1534
		倍積	372.794006			
		面積	186.3970030	地積	186.39	
15 -8	1535	(15-35)	-142433.319	61544.534		
	1518	(15-18)	-142442.445	61535.503	12.839	1535- 1518
	1517	(15-17)	-142452.067	61545.958	14.209	1518- 1517
	1516	(15-16)	-142451.976	61549.918	3.961	1517- 1516
	1515	(15-15)	-142445.241	61556.591	9.481	1516- 1515
15 -9	1535	(15-35)	-142433.319	61544.534	16.956	1515- 1535
			倍積	417.439677		
			面積	208.7198385	地積	208.71
15 -10	1521	(15-21)	-142421.348	61532.441		
	1520	(15-20)	-142428.844	61525.012	10.554	1521- 1520
	1519	(15-19)	-142432.844	61525.119	4.001	1520- 1519
	1518	(15-18)	-142442.445	61535.503	14.142	1519- 1518
	1535	(15-35)	-142433.319	61544.534	12.839	1518- 1535
15 -11	1521	(15-21)	-142421.348	61532.441	17.016	1535- 1521
			倍積	438.661877		
			面積	219.3309385	地積	219.33
15 -12	1522	(15-22)	-142415.533	61540.178		
	1521	(15-21)	-142421.348	61532.441	10.997	1522- 1521
	1535	(15-35)	-142433.319	61544.534	17.016	1521- 1535
	1534	(15-34)	-142425.507	61552.275	10.998	1535- 1534
	1522	(15-22)	-142415.533	61540.178	17.021	1534- 1522
		倍積	374.318920			
		面積	187.1594600	地積	187.15	

*** 座標求積表 ***						
地番	NO	座標	面積	辺長	測線	
15 -1	1506	(15-6)	-142379.298	61601.678		
	1505	(15-5)	-142380.854	61600.166	2.170	1506- 1505
	1504	(15-4)	-142379.018	61598.319	2.604	1505- 1504
	1529	(15-29)	-142386.412	61590.976	10.421	1504- 1529
	1509	(15-9)	-142398.304	61603.009	16.918	1529- 1509
15 -2	1508	(15-8)	-142391.392	61609.848	9.724	1509- 1508
	1507	(15-7)	-142387.397	61609.855	3.995	1508- 1507
	1506	(15-6)	-142379.298	61601.678	11.509	1507- 1506
			倍積	406.019182		
			面積	203.0095910	地積	203.00
15 -3	1529	(15-29)	-142386.412	61590.976		
	1530	(15-30)	-142394.223	61583.240	10.994	1529- 1530
	1510	(15-10)	-142406.126	61595.266	16.921	1530- 1510
	1509	(15-9)	-142398.304	61603.009	11.006	1510- 1509
	1529	(15-29)	-142386.412	61590.976	16.918	1509- 1529
		倍積	372.218576			
		面積	186.1092880	地積	186.10	
15 -4	1530	(15-30)	-142394.223	61583.240		
	1531	(15-31)	-142402.039	61575.495	11.003	1530- 1531
	1511	(15-11)	-142413.949	61587.534	16.935	1531- 1511
	1510	(15-10)	-142406.126	61595.266	10.999	1511- 1510
	1530	(15-30)	-142394.223	61583.240	16.921	1510- 1530
		倍積	372.453168			
		面積	186.2265840	地積	186.22	
15 -5	1531	(15-31)	-142402.039	61575.495		
	1532	(15-32)	-142409.875	61567.743	11.023	1531- 1532
	1512	(15-12)	-142421.780	61579.807	16.949	1532- 1512
	1511	(15-11)	-142413.949	61587.534	11.001	1512- 1511
	1531	(15-31)	-142402.039	61575.495	16.935	1511- 1531
		倍積	373.127043			
		面積	186.5635215	地積	186.56	

*** 座標求積表 ***						
地番	NO	座標	面積	辺長	測線	
20 -1	2025	(20-25)	-142328.610	61612.694		
	2024	(20-24)	-142354.032	61587.534	35.767	2025- 2024
	2023	(20-23)	-142356.810	61587.482	2.778	2024- 2023
	2022	(20-22)	-142385.020	61615.999	40.113	2023- 2022
	2021	(20-21)	-142411.081	61642.347	37.059	2022- 2021
20 -2	2020	(20-20)	-142411.065	61646.363	4.016	2021- 2020
	2019	(20-19)	-142402.779	61654.561	11.656	2020- 2019
	2018	(20-18)	-142398.470	61655.355	4.382	2019- 2018
	2017	(20-17)	-142397.558	61654.773	1.082	2018- 2017
	2016	(20-16)	-142393.302	61652.158	4.995	2017- 2016
20 -3	2015	(20-15)	-142388.946	61649.694	5.005	2016- 2015