




取扱注意
この図面は、あくまで参考資料として取り扱ってください。
なお、測地系については、図面内に「世界測地系」の記載がないものは、「日本測地系」に拠っています。

西神住宅団地
確定測量図

美賀多台5
分類 NO

縮尺 1:500

位置図

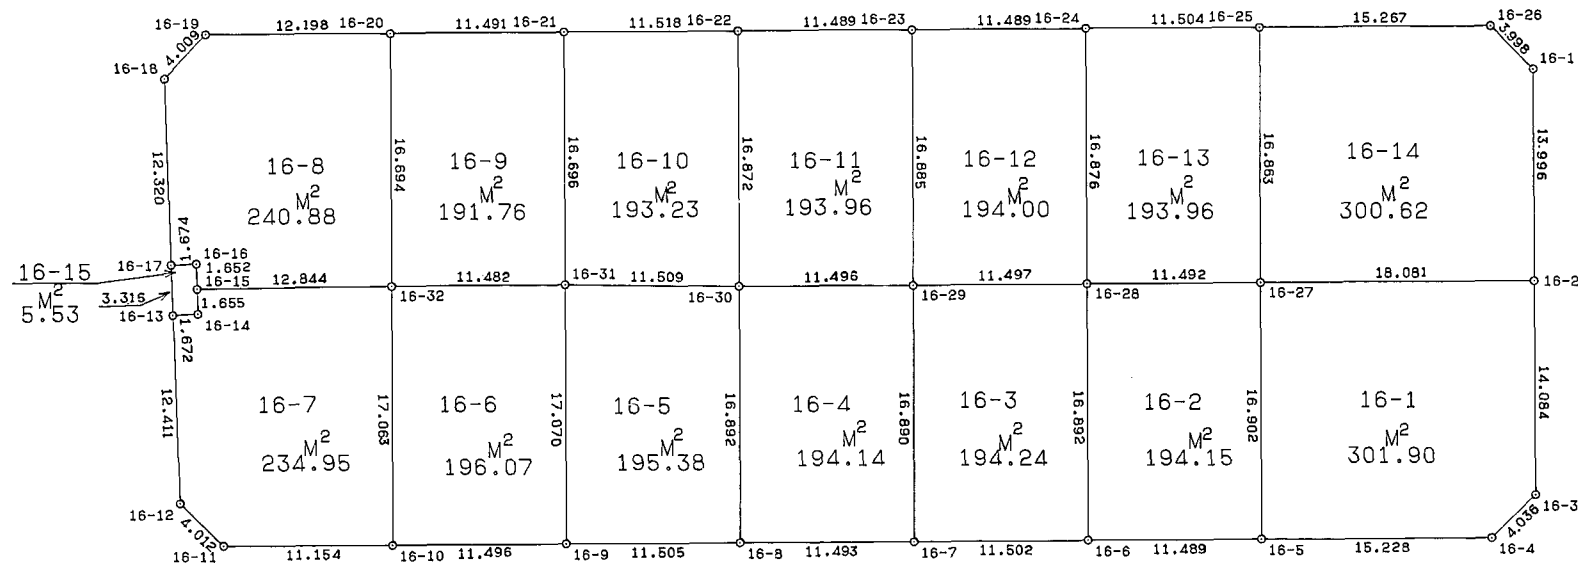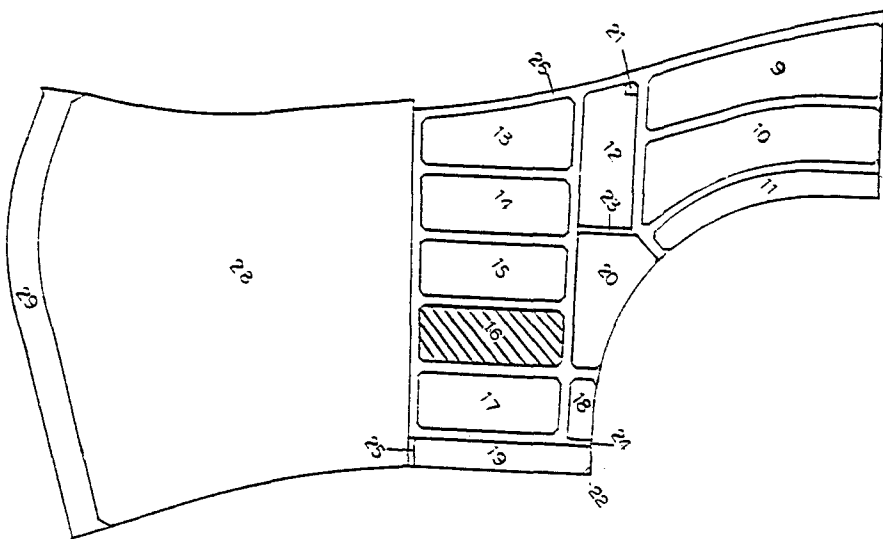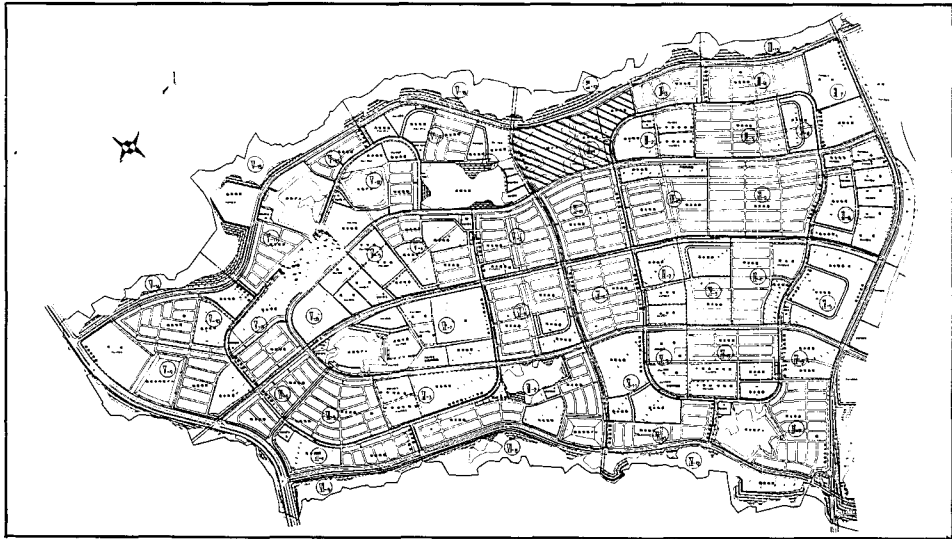

地番	NO	座標	X	Y	辺長	測線
16-5	1630	(16-30)	-142442.850	61591.171		
	1631	(16-31)	-142450.909	61582.954	11.509	1630-1631
	1609	(16-9)	-142462.906	61595.097	17.070	1631-1609
	1608	(16-8)	-142454.724	61603.185	11.505	1609-1608
	1630	(16-30)	-142442.850	61591.171	16.892	1608-1630
			面積		390.775246	
			地積		195.3876230	195.38
16-6	1631	(16-31)	-142450.909	61582.954		
	1632	(16-32)	-142459.077	61574.884	11.482	1631-1632
	1610	(16-10)	-142471.079	61587.013	17.063	1632-1610
	1609	(16-9)	-142462.906	61595.097	11.496	1610-1609
	1631	(16-31)	-142450.909	61582.954	17.070	1609-1631
			面積		392.154299	
			地積		196.0771495	196.07
16-7	1632	(16-32)	-142459.077	61574.884		
	1615	(16-15)	-142468.293	61565.938	12.844	1632-1615
	1614	(16-14)	-142469.413	61567.156	1.655	1615-1614
	1613	(16-13)	-142470.656	61566.038	1.672	1614-1613
	1612	(16-12)	-142479.077	61575.155	12.411	1613-1612
	1611	(16-11)	-142479.006	61579.166	4.012	1612-1611
	1610	(16-10)	-142471.079	61587.013	11.154	1611-1610
	1632	(16-32)	-142459.077	61574.884	17.063	1610-1632
			面積		469.918291	
			地積		234.9591455	234.95
16-8	1620	(16-20)	-142447.349	61563.004		
	1619	(16-19)	-142456.026	61554.431	12.198	1620-1619
	1618	(16-18)	-142460.033	61554.564	4.009	1619-1618
	1617	(16-17)	-142468.409	61563.599	12.320	1618-1617
	1616	(16-16)	-142467.171	61564.726	1.674	1617-1616
	1615	(16-15)	-142468.293	61565.938	1.652	1616-1615
	1632	(16-32)	-142459.077	61574.884	12.844	1615-1632
	1620	(16-20)	-142447.349	61563.004	16.694	1632-1620
			面積		481.767610	
			地積		240.8838050	240.88
16-9	1621	(16-21)	-142439.173	61571.079		
	1620	(16-20)	-142447.349	61563.004	11.491	1621-1620
	1632	(16-32)	-142459.077	61574.884	16.694	1620-1632
	1631	(16-31)	-142450.909	61582.954	11.482	1632-1631
	1621	(16-21)	-142439.173	61571.079	16.696	1631-1621
			面積		383.539000	
			地積		191.7695000	191.76

地番	NO	座標	X	Y	辺長	測線
16-1	1602	(16-2)	-142405.468	61628.127		
	1627	(16-27)	-142418.321	61615.410	18.081	1602-1627
	1605	(16-5)	-142430.203	61627.430	16.902	1627-1605
	1604	(16-4)	-142419.383	61638.146	15.228	1605-1604
	1603	(16-3)	-142415.347	61638.165	4.036	1604-1603
	1602	(16-2)	-142405.468	61628.127	14.084	1603-1602
			面積		603.816243	
			地積		301.9081215	301.90
16-2	1627	(16-27)	-142418.321	61615.410		
	1628	(16-28)	-142426.502	61607.339	11.492	1627-1628
	1606	(16-6)	-142438.375	61619.355	16.892	1628-1606
	1605	(16-5)	-142430.203	61627.430	11.489	1606-1605
	1627	(16-27)	-142418.321	61615.410	16.902	1605-1627
			面積		388.304469	
			地積		194.1522345	194.15
16-3	1628	(16-28)	-142426.502	61607.339		
	1629	(16-29)	-142434.681	61599.259	11.497	1628-1629
	1607	(16-7)	-142446.556	61611.270	16.890	1629-1607
	1606	(16-6)	-142438.375	61619.355	11.502	1607-1606
	1628	(16-28)	-142426.502	61607.339	16.892	1606-1628
			面積		388.484070	
			地積		194.2420350	194.24
16-4	1629	(16-29)	-142434.681	61599.259		
	1630	(16-30)	-142442.850	61591.171	11.496	1629-1630
	1608	(16-8)	-142454.724	61603.185	16.892	1630-1608
	1607	(16-7)	-142446.556	61611.270	11.493	1608-1607
	1629	(16-29)	-142434.681	61599.259	16.890	1607-1629
			面積		388.294501	
			地積		194.1472505	194.14