



この図面は、あくまで参考資料として取り扱ってください。
 なお、測地系については、図面内に「世界測地系」の記載
 がないものは、「日本測地系」に拠っています。

縮尺 1:500

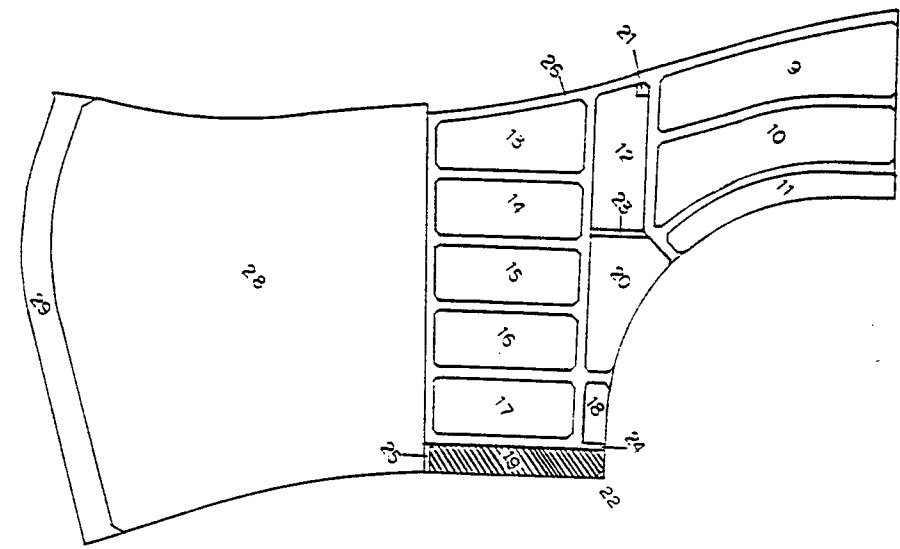

地番	N	座標	座標	面積	寸長	面積
19	1901	(19-1)	-142434.967	61687.779		
-1	1921	(19-21)	-142445.616	61677.253	14.973	1901- 1921
	1920	(19-20)	-142448.349	61674.537	3.853	1921-1920
	21904	(19-4)	-142460.261	61686.571	16.933	1920-21904
	21903	(19-3)	-142450.145	61696.583	14.233	21904-21903
	21902	(19-2)	-142443.159	61696.074	7.005	21903-21902
	1901	(19-1)	-142434.967	61687.779	11.658	21902- 1901
		倍積		613.425108		
		面積		306.775540	地積	306.71
19	1920	(19-20)	-142448.349	61674.537		
-2	1919	(19-19)	-142457.620	61665.366	13.041	1920- 1919
	21905	(19-5)	-142469.537	61677.399	16.935	1919-21905
	21904	(19-4)	-142460.261	61686.571	13.045	21905-21904
	1920	(19-20)	-142448.349	61674.537	16.933	21904- 1920
		倍積		441.732998		
		面積		220.866490	地積	220.86
19	1919	(19-19)	-142457.620	61665.366		
-3	1918	(19-18)	-142466.878	61656.197	13.030	1919- 1918
	21906	(19-6)	-142478.791	61668.245	16.943	1918-21906
	21905	(36-2)	-142476.349	61670.654	3.430	21906-23602
	21905	(19-5)	-142469.537	61677.399	9.586	23602-21905
	1919	(19-19)	-142457.620	61665.366	16.935	21905- 1919
		倍積		441.151099		
		面積		220.5755495	地積	220.57
19	1918	(19-18)	-142466.878	61656.197		
-4	1917	(19-17)	-142476.138	61647.058	13.010	1918- 1917
	21907	(19-7)	-142488.042	61659.104	16.936	1917-21907
	21906	(19-6)	-142478.791	61668.245	13.005	21907-21906
	1918	(19-18)	-142466.878	61656.197	16.943	21906- 1918
		倍積		440.689397		
		面積		220.344985	地積	220.34
19	1917	(19-17)	-142476.138	61647.058		
-5	1916	(19-16)	-142485.383	61637.914	13.003	1917- 1916
	21908	(19-8)	-142497.300	61649.960	16.945	1916-21908
	21907	(19-7)	-142488.042	61659.104	13.012	21908-21907
	1917	(19-17)	-142476.138	61647.058	16.936	21907- 1917
		倍積		440.706362		
		面積		220.3531810	地積	220.35
19	1916	(19-16)	-142485.383	61637.914		
-6	1915	(19-15)	-142494.621	61628.785	12.988	1916- 1915
	21909	(19-9)	-142506.545	61640.834	16.952	1915-21909
	21908	(19-8)	-142497.300	61649.960	12.991	21909-21908
	1916	(19-16)	-142485.383	61637.914	16.945	21908- 1916
		倍積		440.702870		
		面積		220.118350	地積	220.14
19	1915	(19-15)	-142494.621	61628.785		
-7	1914	(19-14)	-142503.880	61619.626	13.024	1915- 1914
	21910	(19-10)	-142515.829	61631.687	16.978	1914-21910
	13605	(36-3)	-142511.916	61635.524	5.480	21910-13605
	21909	(19-9)	-142506.545	61640.834	7.553	13605-21909
	1915	(19-15)	-142494.621	61628.785	16.952	21909- 1915
		倍積		441.875931		
		面積		220.9379655	地積	220.93
19	1914	(19-14)	-142503.880	61619.626		
-8	1913	(19-13)	-142512.353	61611.257	11.909	1914- 1913
	1912	(19-12)	-142515.829	61619.626	2.810	1913- 1912
	21911	(19-11)	-142525.503	61622.483	15.235	1912-21911
	13605	(36-5)	-142522.784	61625.016	3.718	21911-13605
	13604	(36-4)	-142517.002	61630.551	8.004	13605-13604
	21910	(19-10)	-142515.829	61631.687	1.633	13604-21910
	1914	(19-14)	-142503.880	61619.626	16.978	21910- 1914
		倍積		462.289577		
		面積		231.1466885	地積	231.14

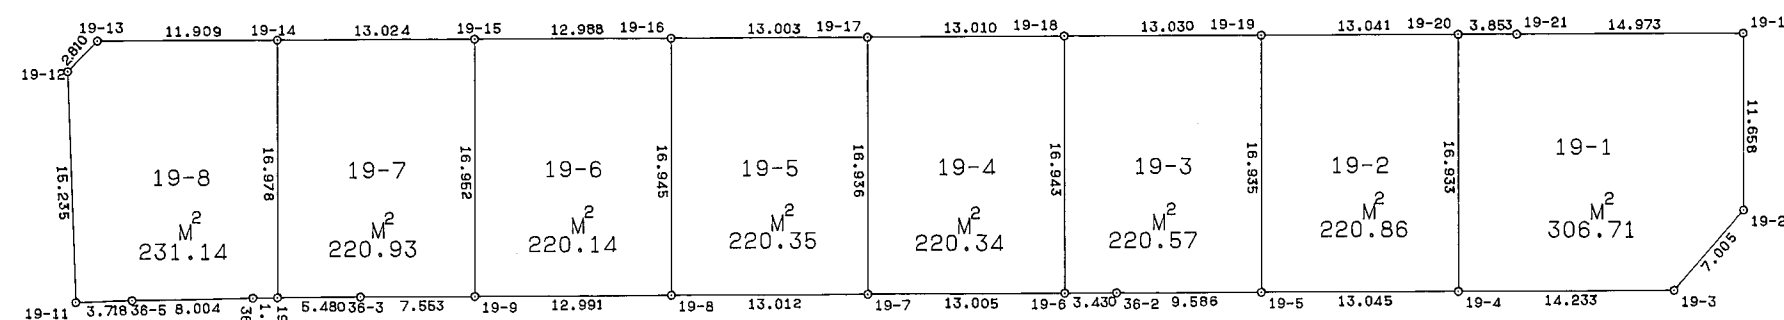

神戸市開発局西神開発事務所