


取扱注意
この図面は、あくまで参考資料として取り扱ってください。
なお、測地系については、図面内に「世界測地系」の記載がないものは、「日本測地系」に拠っています。

西神住宅団地
確定測量図
(美賀多台6丁目街区確定図)
分類 NO
縮尺 1:500

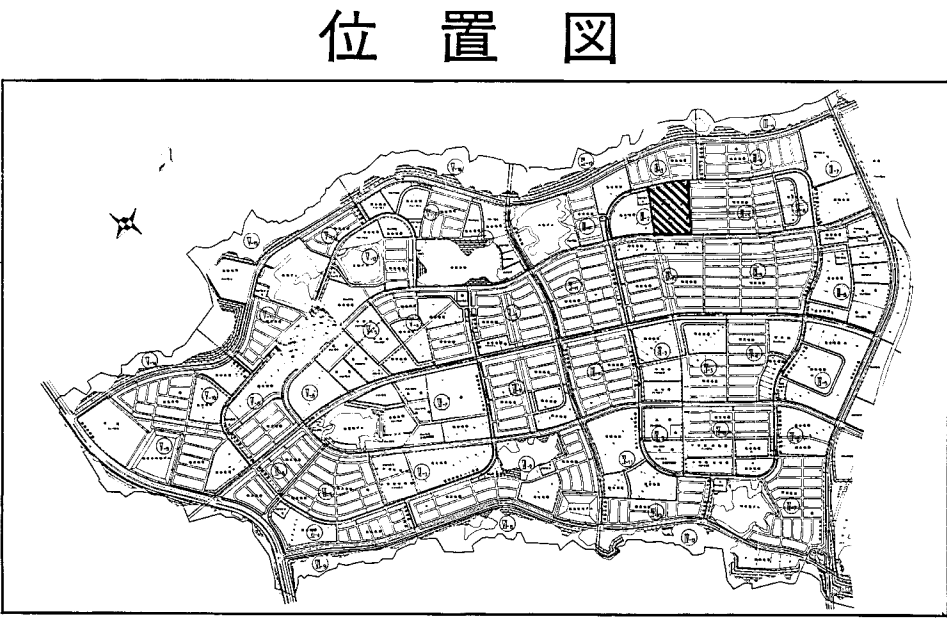

地番	標識	X	Y	辺長	点間NO.
2-2-14		-142074.862	61859.306	28.063	2-2-13
2-2-13		-142090.585	61836.061	1.451	2-2-12
2-2-12		-142091.401	61834.861	7.999	2-2-11
2-2-11		-142096.006	61828.321	7.997	2-2-10
2-2-10		-142100.735	61821.872	7.995	2-2-9
2-2-9		-142105.596	61815.525	7.994	2-2-8
2-2-8		-142110.586	61809.280	7.993	2-2-7
2-2-7		-142115.684	61803.124	7.993	2-2-6
2-2-6		-142120.911	61797.077	7.991	2-2-5
2-2-5		-142126.278	61791.158	8.000	2-2-4
2-2-4		-142131.759	61785.329	7.991	2-2-3
2-2-3		-142137.348	61779.617	8.002	2-2-2
2-2-2		-142143.045	61773.998	9.721	2-2-1
2-2-1		-142150.032	61767.240	24.810	2-2-37
2-2-37		-142170.707	61780.954	44.492	2-2-36
2-2-36		-142207.803	61805.519	45.072	2-2-35
2-2-35		-142245.393	61830.388	40.067	2-2-33
2-2-33		-142223.253	61863.782	75.003	2-2-21
2-2-21		-142285.821	61905.143	5.090	2-2-20
2-2-20		-142293.011	61909.388	1.375	2-2-32
2-2-32		-142281.870	61908.520	35.852	2-2-31
2-2-31		-142261.231	61937.935	26.219	2-2-30
2-2-30		-142246.125	61959.365	0.390	2-2-29
2-2-29		-142246.448	61958.583	7.939	2-2-28
2-2-28		-142241.896	61966.087	25.205	2-2-27
2-2-27		-142220.858	61952.205	21.358	2-2-26
2-2-26		-142202.792	61940.814	0.382	2-2-25
2-2-25		-142203.006	61940.438	36.182	2-2-24
2-2-24		-142172.354	61921.273	39.648	2-2-23
2-2-23		-142138.761	61900.215	1.166	2-2-16
2-2-16		-142138.105	61901.179	40.529	2-2-15
2-2-15		-142104.308	61878.811	35.320	2-2-14
前面積		39832.953632	面積	19916.47	m ²

地番	2				
No.	標識	X	Y	辺長	点間No.
2-2-33		-142223.253	61863.782	40.067	2-2-35
2-2-35		-142245.393	61830.388	30.817	2-2-34
2-2-34		-142271.085	61847.405	44.160	2-2-22
2-2-22		-142307.910	61871.777	4.165	27-17
27-17		-142305.611	61875.250	35.850	2-2-21
2-2-21		-142285.821	61905.143	75.003	2-2-33
前面積		6004.833237		面積	3002.4166185
				地積	3002.41 m ²

地番	標識	X	Y	辺長	点間NO.
2-2-16		-142138.105	61901.179	1.166	2-2-23
2-2-23		-142138.761	61900.215	39.648	2-2-24
2-2-24		-142172.354	61921.273	36.182	2-2-25
2-2-25		-142203.006	61940.438	0.382	2-2-26
2-2-26		-142202.792	61940.814	21.358	2-2-27
2-2-27		-142220.858	61952.205	25.205	2-2-28
2-2-28		-142241.896	61966.087	7.939	2-2-29
2-2-29		-142246.448	61958.583	0.390	2-2-30
2-2-30		-142246.125	61959.365	26.219	2-2-31
2-2-31		-142261.231	61937.935	35.852	2-2-32
2-2-32		-142281.870	61908.520	1.375	2-2-20
2-2-20		-142283.011	61909.388	9.025	27-18
27-18		-142278.029	61916.913	50.017	27-19
27-19		-142250.430	61958.626	14.192	2-2-19
2-2-19		-142242.594	61970.458	41.664	2-2-18
2-2-18		-142207.898	61947.391	41.536	2-2-17
2-2-17		-142173.179	61924.410	42.070	2-2-16
前面積		953.839541	面積	476.91 m ²	

地番	標識	5	X	Y	辺長	点間NO.
2-2-1		-142150.032	61767.240	8.104	2-1-44	
2-1-44		-142155.844	61761.592	23.197	2-1-45	
2-1-45		-142175.188	61774.394	44.397	2-1-46	
2-1-46		-142212.205	61798.906	45.083	2-1-47	
2-1-47		-142249.804	61823.781	31.053	2-1-48	
2-1-48		-142275.697	61840.923	43.894	2-1-49	
2-1-49		-142312.303	61865.144	7.955	2-2-22	
2-2-22		-142307.910	61871.777	44.160	2-2-34	
2-2-34		-142271.085	61847.405	30.817	2-2-35	
2-2-35		-142245.393	61830.388	45.072	2-2-36	
2-2-36		-142207.803	61805.519	44.492	2-2-37	
2-2-37		-142170.707	61780.954	24.810	2-2-1	
前面積	標	2995.077692	面積	1497.538450		
			地積	1497.53		

地番	標識	S	X	Y	辺長	点間NO.
3-16		-142063.170	61851.606	31.398	3-15	
3-15		-142080.752	61825.593	3.901	3-14	
3-14		-142082.991	61822.399	7.998	3-13	
3-13		-142087.695	61815.931	8.001	3-12	
3-12		-142092.478	61809.517	7.998	3-11	
3-11		-142097.414	61803.224	7.997	3-10	
3-10		-142102.486	61797.041	7.999	3-9	
3-9		-142107.671	61790.950	7.998	3-8	
3-8		-142112.965	61784.953	7.997	3-7	
3-7		-142118.375	61779.064	8.001	3-6	
3-6		-142123.905	61773.281	7.995	3-5	
3-5		-142129.549	61767.618	11.196	3-4	
3-4		-142137.584	61759.821	8.805	3-3-1	
3-3-1		-142143.903	61753.689	14.320	2-1-44	
2-1-44		-142155.844	61761.592	8.104	2-2-1	
2-2-1		-142150.032	61767.240	9.721	2-2-2	
2-2-2		-142143.045	61773.998	8.002	2-2-3	
2-2-3		-142137.348	61779.617	7.991	2-2-4	
2-2-4		-142131.759	61785.329	8.000	2-2-5	
2-2-5		-142126.278	61791.156	7.991	2-2-6	
2-2-6		-142120.911	61797.077	7.993	2-2-7	
2-2-7		-142115.684	61803.124	7.993	2-2-8	
2-2-8		-142110.586	61809.280	7.994	2-2-9	
2-2-9		-142105.596	61815.525	7.995	2-2-10	
2-2-10		-142100.735	61821.872	7.997	2-2-11	
2-2-11		-142096.006	61828.321	7.999	2-2-12	
2-2-12		-142091.401	61834.861	1.451	2-2-13	
2-2-13		-142090.585	61836.061	28.063	2-2-14	
2-2-14		-142074.862	61859.306	14.000	3-16	
前面積	3567.533990		面積	1783.81	㎡	