

取扱注意
この図面は、あくまで参考資料として取り扱ってください。
なお、測地系については、図面内に「世界測地系」の記載がないものは、「日本測地系」に拠っています。



西神住宅団地

確定測量図

分類 NO

縮尺 1:500

位置図

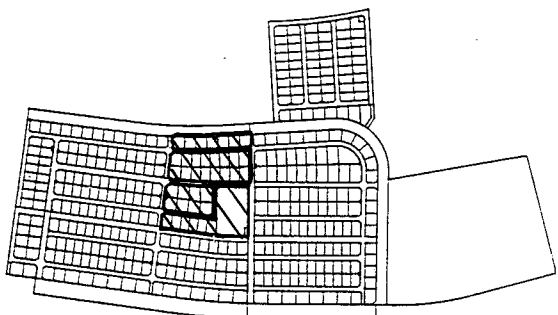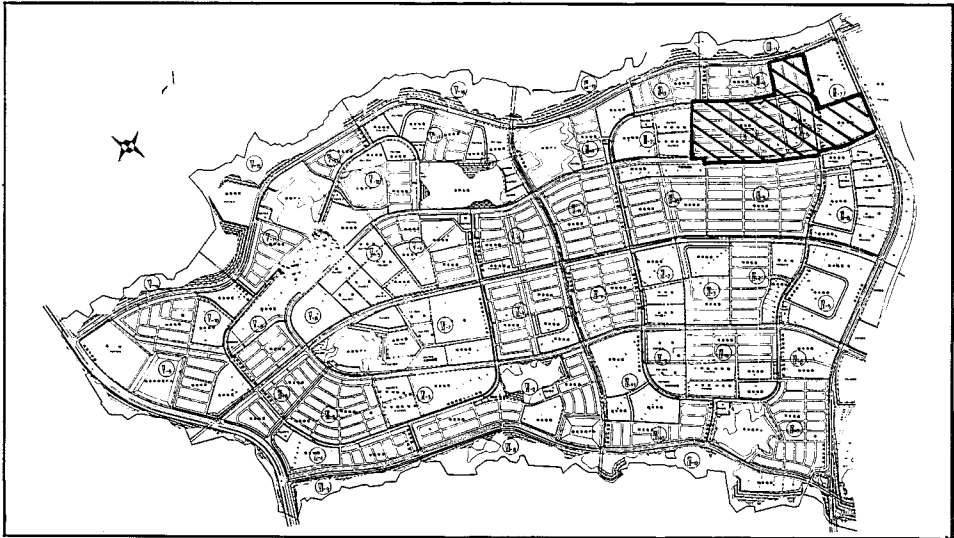

地番 7:10-1				
点名	X	Y	辺長	
10-1	-141939.936	62088.567	13.991	
10-2	-141909.782	62078.627	14.970	
10-3	-141920.424	62089.156	12.065	
10-34	-141911.924	62097.719	2.785	
10-35	-141909.139	62097.718	12.978	
面積	207.6857950			
地積	207.68			

地番 7:10-2				
点名	X	Y	辺長	
10-2	-141909.782	62078.627	13.945	
10-3	-141919.605	62068.729	14.973	
10-32	-141930.290	62079.218	14.004	
10-33	-141920.424	62089.156	14.970	
面積	209.2164435			
地積	209.21			

地番 7:10-3				
点名	X	Y	辺長	
10-3	-141919.605	62068.729	6.418	
10-4	-141924.113	62064.161	7.603	
10-5	-141929.429	62058.726	14.976	
10-30	-141940.213	62069.117	7.017	
10-31	-141935.319	62074.145	7.143	
10-32	-141930.290	62079.218	14.973	
面積	211.1030630			
地積	211.10			

地番 7:10-4				
点名	X	Y	辺長	
10-5	-141929.429	62058.726	0.407	
10-6	-141929.713	62058.435	7.994	
10-7	-141935.228	62052.648	5.634	
10-8	-141939.071	62048.528	14.988	
10-27	-141950.096	62058.681	5.374	
10-28	-141946.444	62062.624	8.004	
10-29	-141940.901	62068.398	0.995	
10-30	-141940.213	62069.117	14.976	
面積	212.9174880			
地積	212.91			

地番 7:10-5				
点名	X	Y	辺長	
10-8	-141939.071	62048.528	2.361	
10-9	-141940.673	62046.794	8.003	
10-10	-141946.032	62040.850	3.665	
10-11	-141948.452	62038.097	15.023	
10-24	-141959.729	62048.023	3.726	
10-25	-141957.261	62050.815	8.012	
10-26	-141951.880	62056.751	2.628	
10-27	-141950.096	62058.681	14.988	
面積	213.0188615			
地積	213.01			

地番 7:10-6				
点名	X	Y	辺長	
10-11	-141948.452	62038.097	4.338	
10-12	-141951.295	62034.821	8.006	
10-13	-141956.502	62028.740	1.679	
10-14	-141957.582	62027.455	15.051	
10-21	-141969.116	62037.125	2.114	
10-22	-141967.758	62038.745	7.987	
10-23	-141962.551	62044.802	4.282	
10-24	-141959.729	62048.023	15.023	
面積	213.6818790			
地積	213.68			

地番 7:10-7				
点名	X	Y	辺長	
10-14	-141957.582	62027.455	6.318	
10-15	-141961.625	62022.600	5.887	
10-16	-141965.321	62018.018	4.321	
10-17	-141969.640	62017.881	8.858	
10-18	-141976.598	62023.363	4.004	
10-19	-141977.046	62027.342	6.676	
10-20	-141972.887	62032.564	5.918	
10-21	-141969.116	62037.125	15.051	
面積	219.7880635			
地積	219.78			

地番 7:11-1				
点名	X	Y	辺長	
11-37	-141931.438	62113.951	11.896	
11-41	-141940.606	62106.371	17.403	
11-32	-141933.995	62117.712	10.620	
11-33	-141946.883	62125.765	4.037	
11-34	-141942.853	62126.009	14.869	
11-35	-141931.611	62116.277	1.645	
11-36	-141932.672	62115.020	1.633	
面積	241.6780520			
地積	241.67			

地番 7:11-2				
点名	X	Y	辺長	
11-41	-141940.606	62106.371	12.513	
11-42	-141948.318	62096.517	17.989	
11-31	-141961.930	62108.272	12.454	
11-32	-141959.806	62117.712	17.403	
面積	220.7647460			
地積	220.76			

地番 7:11-3				
点名	X	Y	辺長	
11-42	-141948.318	62096.517	12.451	
11-43	-141956.503	62087.135	17.899	
11-30	-141970.049	62098.835	12.449	
11-31	-141961.930	62108.272	17.985	
面積	223.3741805			
地積	223.37			

地番 7:11-4				
点名	X	Y	辺長	
11-43	-141956.503	62087.135	12.442	
11-44	-141964.598	62077.687	17.927	
11-29	-141978.170	62089.400	12.449	
11-30	-141970.049	62098.835	17.899	
面積	222.9336020			
地積	222.93			

地番 7:11-5				
点名	X	Y	辺長	
11-44	-141964.598	62077.687	12.570	
11-45	-141973.070	62068.400	17.460	
11-26	-141986.313	62079.779	2.501	
11-27	-141984.719	62081.706	6.020	
11-28	-141980.835	62086.306	4.084	
11-29	-141978.170	62089.400	17.927	
面積	222.9719355			
地積	222.97			

地番 7:11-6				
点名	X	Y	辺長	
11-45	-141973.070	62068.400	11.515	
11-46	-141980.802	62059.867	16.555	
11-22	-141994.092	62059.739	0.158	
11-23	-141993.995	62059.864	3.010	
11-24	-141992.207	62072.285	6.012	
11-25	-141980.821	62077.034	3.523	
11-26	-141986.313	62079.779	17.460	
面積	206.2335770			
地積	206.22			

地番 7:11-7				
点名	X	Y	辺長	
11-46	-141980.802	62059.867	13.259	
11-47	-141988.707	62049.222	16.440	
11-21	-142001.921	62059.002	13.288	
11-22	-141994.092	62059.739	16.555	
面積	218.9782740			
地積	218.97			

地番 7:11-8				
点名	X	Y	辺長	
11-47	-141988.707	62049.222	14.397	
11-18	-141997.146	62037.558	13.446	
11-19	-142008.359	62044.979	4.021	
11-20	-142009.332	62048.880	12.545	
11-21	-142001.921	62059.002	16.440	
面積	240.2184150			
地積	240.21			

地番 7:11-9				
点名	X	Y	辺長	
11-14	-141978.782	62038.552	3.254	
11-15	-141977.848	62036.038	6.705	
11-16	-141981.993	62030.773	4.007	
11-17	-141985.957	62030.147	13.421	
11-18	-141997.146	62037.558	14.397	
11-47	-141988.707	62049.222	16.760	
面積	218.3536820			
地積	218.35			

地番 7:11-10				
点名	X	Y	辺長	
11-12	-141967.299	62048.521	8.337	
11-13	-141972.726	62042.192	4.753	
11-14	-141975.782	62038.552	16.760	
11-47	-141988.707	62049.222	12.519	
11-46	-141980.802	62059.867	17.637	
面積	226.1898220			
地積	226.18			

地番 7:11-11				
点名	X	Y	辺長	
11-10	-141959.622	62057.190	3.872	
11-11	-141962.206	62054.306	7.707	
11-12	-141967.299	62048.521	17.637	
11-46	-141980.802	62059.867	11.515	
11-45	-141973.070	62068.400	17.508	
面積	202.6640125			
地積	202.66			

地番 7:11-12				
点名	X	Y	辺長	
11-9	-141951.822	62065.689	7.400	
11-9	-141956.836	62060.247	4.136	
11-10	-141959.622	62057.190	17.508	
11-45	-141973.070	62068.400	12.570	
11-44	-141964.598	62077.687	17.526	
面積	210.9319670			
地積	210.93			

地番 7:11-13				
点名	X	Y	辺長	
11-5	-141943.393	62074.520	3.582	
11-6	-141945.879	62071.941	8.010	
11-7	-141951.404	62066.141	0.616	
11-8	-141951.822	62065.689	17.526	
11-44	-141964.598	62077.687	12.442	
11-43	-141956.503	62087.135	18.194	
面積	219.8246640			
地積	219.82			

地番 7:11-14				
点名	X	Y	辺長	
11-3	-141934.798	62083.230	7.799	
11-4	-141940.290	62077.692	4.437	
11-5	-141943.393	62074.520	18.194	
11-43	-141956.503	62087.135	12.451	
11-42	-141948.318	62096.517	18.956	
面積	228.9882750			
地積	228.98			