
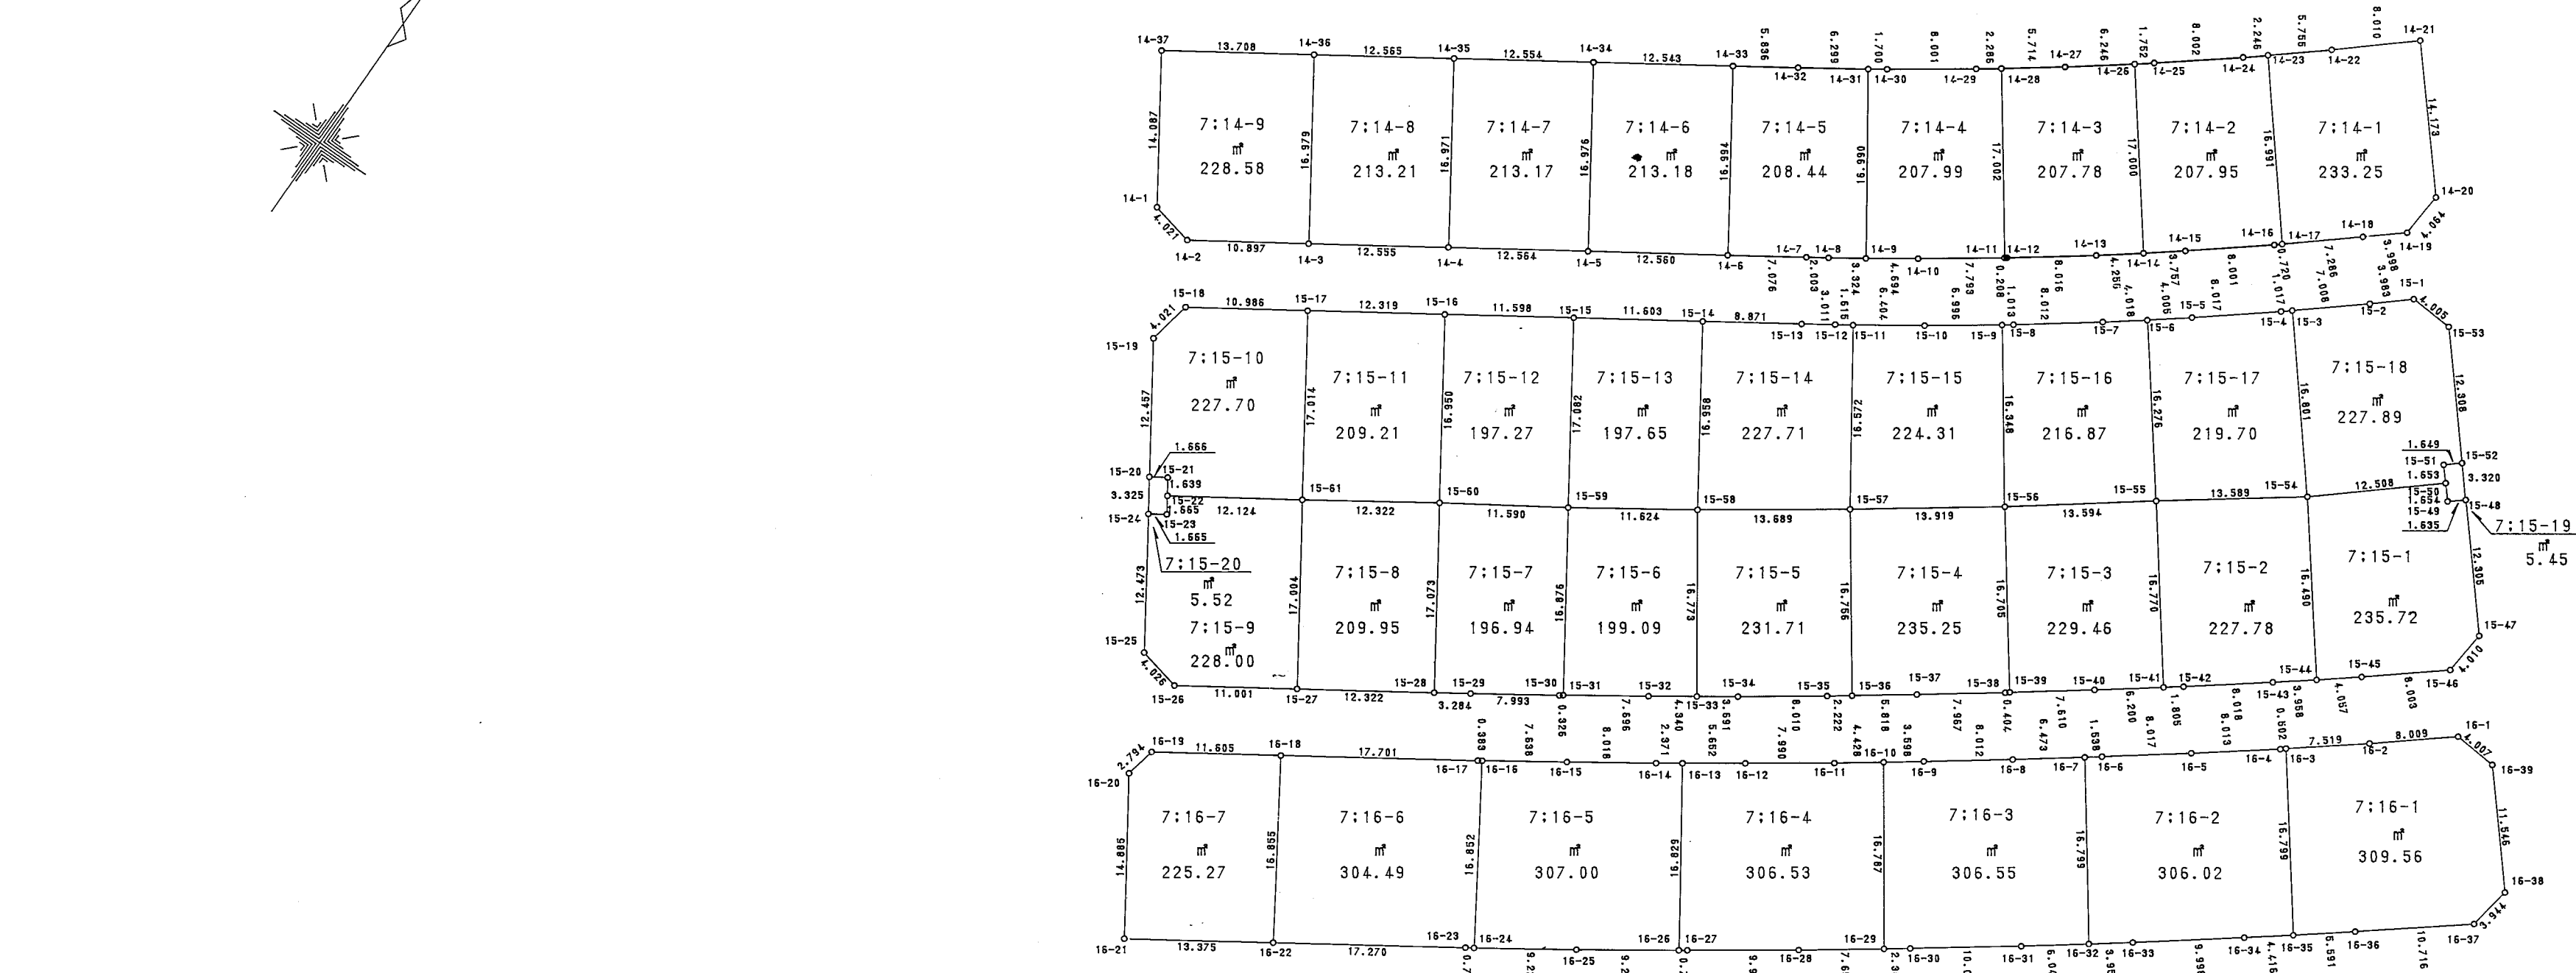
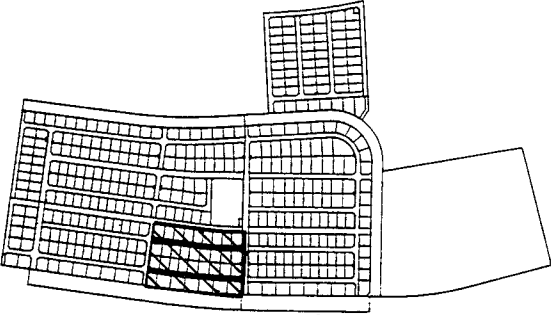


取扱注意
この図面は、あくまで参考資料として取り扱ってください。
なお、測地系については、図面内に「世界測地系」の記載がないものは、「日本測地系」に拠っています。

西神住宅団地
確定測量図

分類 NO
縮尺 1:500

位置図

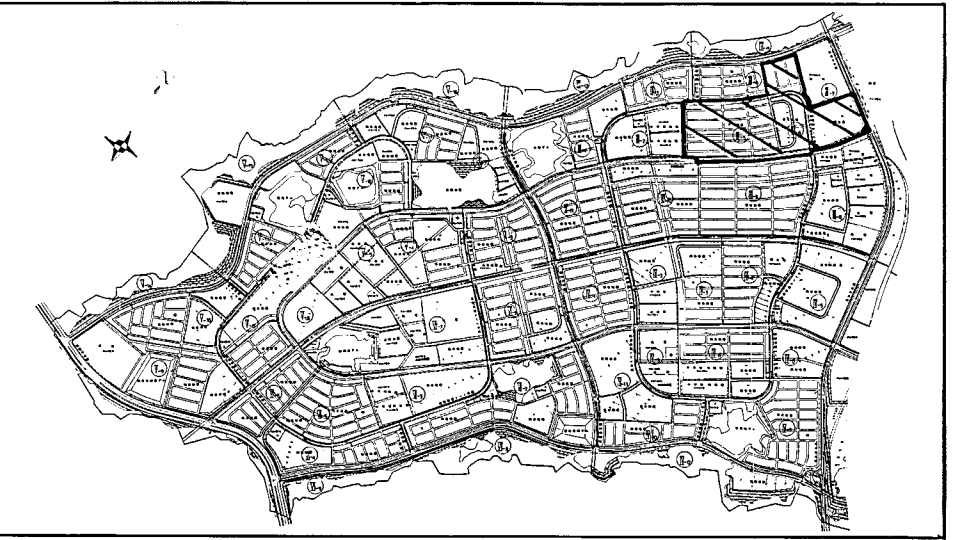

地番	7:14-1
点名	X
辺長	Y
14-23	-142013.633 62167.646 16.991
14-17	-142026.738 62178.461 7.286
14-18	-142022.030 62184.021 3.998
14-19	-142019.438 62187.065 4.064
14-20	-142015.386 62187.375 14.173
14-21	-142004.673 62178.095 8.010
14-22	-142009.934 62172.055 5.755
面積	233.2528870
地積	233.25

地番	7:14-2
点名	X
辺長	Y
14-26	-142021.137 62158.283 17.000
14-14	-142034.548 62168.730 3.757
14-15	-142032.221 62171.679 8.001
14-16	-142027.198 62177.907 0.720
14-17	-142026.738 62178.461 16.991
14-23	-142013.633 62167.646 2.246
14-24	-142015.059 62165.911 8.002
14-25	-142020.059 62159.664 1.752
面積	207.9591225
地積	207.95

地番	7:14-3
点名	X
辺長	Y
14-28	-142028.319 62148.720 17.002
14-11	-142042.045 62158.753 0.208
14-12	-142041.925 62158.923 8.016
14-13	-142037.141 62155.955 4.256
14-14	-142034.548 62168.730 17.000
14-26	-142021.137 62158.283 6.246
14-27	-142024.920 62153.313 5.714
面積	207.7842935
地積	207.78

地番	7:14-4
点名	X
辺長	Y
14-31	-142035.243 62138.936 16.990
14-9	-142049.249 62148.554 4.694
14-10	-142046.576 62152.412 7.793
14-11	-142042.045 62158.753 17.002
14-28	-142028.319 62148.720 2.286
14-29	-142029.637 62146.857 8.001
14-30	-142034.279 62140.336 1.700
面積	207.9971555
地積	207.99

地番	7:14-5
点名	X
辺長	Y
14-33	-142041.981 62128.844 16.994
14-6	-142056.140 62138.242 7.076
14-7	-142052.223 62144.135 2.003
14-8	-142051.113 62145.802 3.324
14-9	-142049.249 62148.554 16.990
14-31	-142035.243 62138.936 6.299
14-32	-142038.761 62139.711 5.835
面積	208.4476915
地積	208.44

地番	7:14-6
点名	X
辺長	Y
14-34	-142048.905 62118.385 16.976
14-5	-142063.058 62127.759 12.560
14-6	-142056.140 62138.242 16.994
14-33	-142041.981 62128.844 12.543
面積	213.1879820
地積	213.18

地番	7:14-7
点名	X
辺長	Y
14-35	-142055.836 62107.918 16.971
14-4	-142069.991 62117.281 12.564
14-5	-142063.058 62127.759 16.976
14-34	-142048.905 62118.385 12.554
面積	213.1702070
地積	213.17

地番	7:14-8
点名	X
辺長	Y
14-36	-142062.764 62097.435 16.979
14-3	-142076.920 62105.811 12.555
14-4	-142069.991 62117.281 16.971
14-35	-142055.836 62107.918 12.565
面積	213.2166765
地積	213.21

地番	7:14-9
点名	X
辺長	Y
14-37	-142070.329 62086.004 14.087
14-1	-142082.081 62093.772 4.021
14-2	-142082.908 62097.707 10.897
14-3	-142076.920 62105.811 16.979
14-36	-142062.764 62097.435 13.708
面積	229.5817200
地積	228.58

地番	7:15-1
点名	X
辺長	Y
15-50	-142035.855 62202.954 12.508
15-54	-142044.004 62193.367 16.490
15-44	-142056.974 62203.550 4.057
15-45	-142054.430 62206.710 8.003
15-46	-142049.339 62212.885 4.010
15-47	-142045.346 62213.252 12.305
15-48	-142036.045 62202.196 1.654
15-49	-142037.097 62203.944 4.416
面積	235.7200225
地積	235.72

地番	7:15-2
点名	X
辺長	Y
15-54	-142044.004 62193.367 13.589
15-55	-142052.108 62182.459 16.770
15-41	-142065.419 62192.660 1.805
15-42	-142064.329 62194.099 8.018
15-43	-142059.417 62200.436 3.958
15-44	-142056.974 62203.550 16.490
面積	227.7859025
地積	227.78

地番	7:15-3
点名	X
辺長	Y
15-55	-142052.108 62182.459 13.594
15-56	-142060.329 62171.633 16.705
15-39	-142073.718 62181.622 7.610
15-40	-142069.161 62187.717 6.200
15-41	-142065.419 62192.660 16.770
面積	229.4680195
地積	229.46

地番	7:15-4
点名	X
辺長	Y
15-56	-142060.329 62171.633 13.919
15-57	-142068.511 62160.373 16.756
15-36	-142082.101 62170.174 5.818
15-37	-142078.677 62174.878 7.967
15-38	-142073.961 62181.299 0.404
15-39	-142073.718 62181.622 16.705
面積	235.2514780
地積	235.25

地番	7:15-5
点名	X
辺長	Y
15-57	-142078.677 62174.878 13.589
15-58	-142076.413 62149.195 16.773
15-33	-142090.153 62158.816 3.691
15-34	-142088.045 62161.846 8.010
15-35	-142083.399 62168.371 2.222
15-36	-142082.101 62170.174 16.756
面積	231.7156710
地積	231.71

地番	7:15-6
点名	X
辺長	Y
15-58	-142076.413 62149.195 11.624
15-59	-142082.922 62139.565 16.876
15-31	-142096.979 62148.903 7.696
15-32	-142092.625 62155.249 4.340
15-33	-142090.153 62158.816 16.773
面積	199.0920560
地積	199.09

地番	7:15-7
点名	X
辺長	Y
15-59	-142082.922 62139.565 11.590
15-60	-142089.216 62129.833 17.073
15-28	-142103.445 62139.269 3.284
15-29	-142101.626 62142.003 7.993
15-30	-142097.167 62148.637 0.326
15-31	-142096.979 62148.903 16.876
面積	196.9431770
地積	196.94

地番	7:15-8
点名	X
辺長	Y
15-60	-142089.216 62129.833 12.322
15-61	-142096.066 62119.591 17.004
15-27	-142110.238 62128.988 12.322
15-28	-142103.445 62139.269 17.073
面積	209.9530855
地積	209.95

地番	7:15-9
点名	X
辺長	Y
15-61	-142096.066 62119.591 12.124
15-22	-142102.729 62109.462 1.665
15-23	-142104.117 62110.381 1.665
15-24	-142105.040 62108.995 12.473
15-25	-142115.448 62115.869 4.026
15-26	-142116.298 62119.805 11.001
15-27	-142110.238 62128.988 17.004
面積	228.0036235
地積	228.00

地番	7:15-10
点名	X
辺長	Y
15-17	-142081.875 62110.205 10.986
15-18	-142087.932 62101.040 4.021
15-19	-142091.881 62100.282 12.457
15-20	-142102.268 62107.159 1.666
15-21	-142101.362 62107.159 1.666
15-22	-142102.729 62109.462 12.124
15-61	-142096.066 62119.591 17.014
面積	227.7002440
地積	227.70

地番	7:15-11
点名	X
辺長	Y
15-16	-142075.080 62120.480 12.319
15-17	-142081.875 62110.205 17.014
15-61	-142096.066 62119.591 12.322
15-60	-142089.216 62129.833 16.950
面積	209.2196785
地積	209.21

地番	7:15-12
点名	X
辺長	Y
15-15	-142068.671 62130.146 11.598
15-16	-142075.080 62120.480 16.950
15-60	-142089.216 62129.833 11.590
15-59	-142082.922 62139.565 17.002
面積	197.279355
地積	197.27

地番	7:15-13
点名	X
辺長	Y
15-14	-142062.277 62139.828 16.958
15-15	-142068.671 62130.146 17.082
15-59	-142082.922 62139.565 11.624
15-58	-142076.413 62149.195 16.958
面積	197.6513755
地積	197.65

地番	7:15-14
点名	X
辺長	Y
15-11	-142054.800 62151.065 1.615
15-12	-142055.703 62149.726 3.011
15-13	-142057.379 62147.224 8.871
15-14	-142062.277 62139.828 16.958
15-58	-142076.413 62149.195 13.689
15-57	-142068.511 62160.373 16.572
面積	227.7102285
地積	227.71

地番	7:15-15
点名	X
辺長	Y
15-9	-142047.099 62162.030 6.996
15-10	-142051.176 62156.345 6.404
15-11	-142054.800 62151.065 16.572
15-57	-142068.511 62160.373 13.919
15-55	-142060.329 62171.633 16.348
面積	224.3197245
地積	224.31

地番	7:15-17
点名	X
辺長	Y
15-3	-142031.092 62182.617 1.017
15-4	-142031.745 62181.837 8.013
15-5	-142036.792 62175.608 4.005
15-6	-142039.266 62172.459 16.276
15-55	-142052.108 62182.459 13.589
15-54	-142044.004 62193.367 16.801
面積	219.7056105
地積	219.70

地番	7:15-18
点名	X
辺長	Y
15-1	-142023.972 62190.989 3.983
15-2	-142026.589 62187.986 7.008
15-3	-142031.092 62182.617 16.801
15-54	-142044.004 62193.367 12.508
15-50	-142035.855 62202.954 1.653
15-51	-142034.600 62201.776 1.649
15-52	-142033.529 62203.030 12.308
15-53	-142024.213 62194.987 4.005
面積	227.8921415
地積	227.89

地番	7:15-19
点名	X
辺長	Y
15-52	-142033.529 62203.030 1.649
15-51	-142034.600 62201.776 1.653
15-50	-142035.855 62202.954 1.654
15-49	-142037.097 62203.944 1.635
15-48	-142036.045 62205.196 3.320
面積	5.4532840
地積	5.45

地番	7:15-20
点名	X
辺長	Y
15-21	-142101.362 62108.995 1.666
15-20	-142102.268 62107.159 3.325
15-24	-142105.040 62108.995 1.665
15-23	-142104.117 62110.381 1.665
15-22	-142102.729 62109.462 1.639
面積	5.5202605
地積	5.52

地番	7:16-1
点名	X
辺長	Y
16-1	-142058.829 62216.885 8.009
16-2	-142058.925 62210.706 7.519
16-3	-142063.609 62204.824 16.799
16-35	-142076.939 62215.047 5.591
16-36	-142073.466 62219.428 10.716
16-37	-142066.769 62227.793 3.944
16-38	-142062.875 62228.422 11.546
16-39	-142054.133 62220.980 4.007
面積	309.5619400
地積	309.56

地番	7:16-2		
点名	X	Y	辺長
16-3	-142063.609	62204.824	0.502
16-4	-142063.923	62204.432	8.013
16-5	-142068.829	62198.097	8.017
16-6	-142073.680	62191.714	1.538
16-7	-142074.610	62190.489	16.799
16-32	-142088.122	62200.471	3.958
16-33	-142085.741	62203.633	9.989
16-34	-142079.645	62211.557	4.416
16-35	-142076.939	62215.047	16.799