



取扱注意
この図面は、あくまで参考資料として取り扱ってください。
なお、測地系については、図面内に「世界測地系」の記載がないものは、「日本測地系」に拠っています。

西神住宅団地 確定測量図

分類 NO

縮尺 1:500

位置図

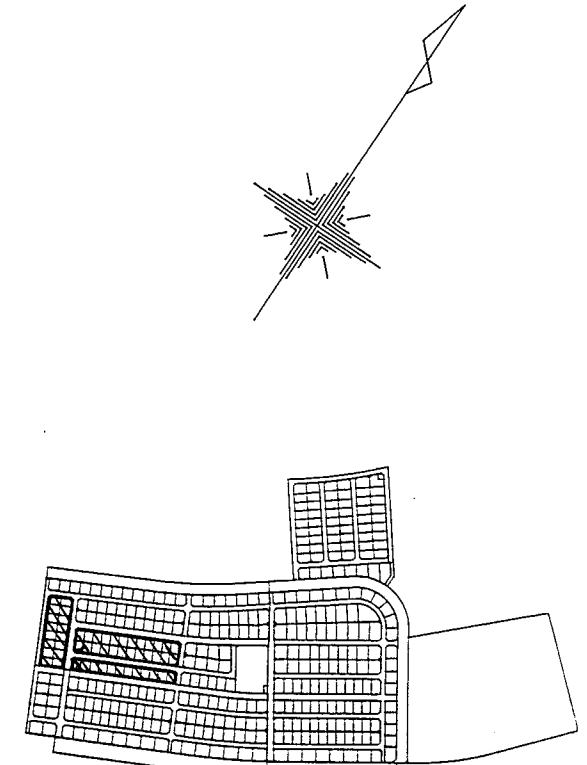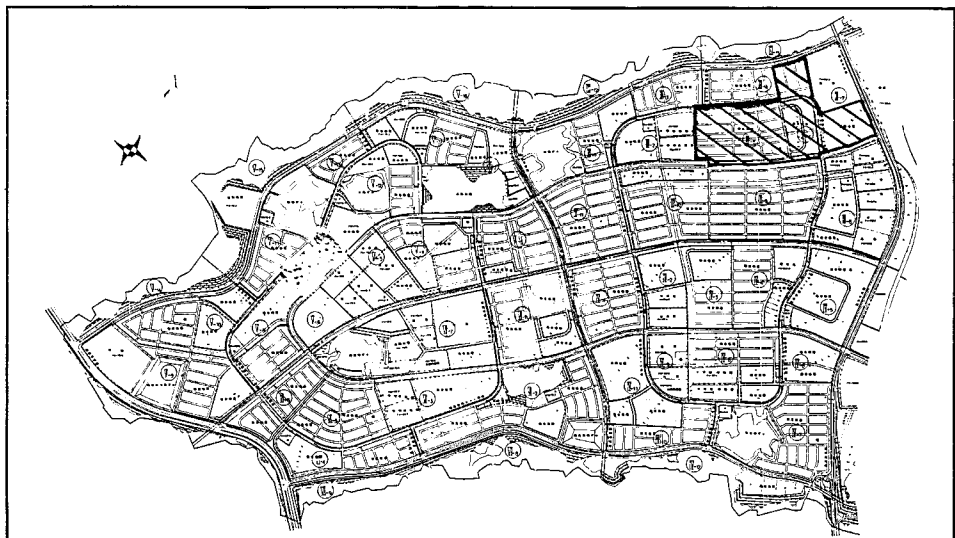

地番 7:20-1			
点名	X	Y	辺長
20-3	-142059.697	62056.756	16.974
20-30	-142073.842	62066.138	12.479
20-31	-142066.946	62076.539	14.146
20-1	-142055.147	62068.735	9.985
20-2	-142054.368	62064.827	9.672
面積	207.8909395		
地積	207.89		

地番 7:20-2			
点名	X	Y	辺長
20-4	-142066.596	62046.324	16.972
20-30	-142073.842	62066.138	16.974
20-31	-142066.946	62076.539	14.146
20-1	-142055.147	62068.735	9.985
20-2	-142054.368	62064.827	9.672
面積	212.4684950		
地積	212.46		

地番 7:20-3			
点名	X	Y	辺長
20-5	-142072.682	62037.150	16.966
20-28	-142086.829	62046.515	11.002
20-30	-142073.842	62066.138	16.974
20-31	-142066.946	62076.539	14.146
20-1	-142055.147	62068.735	9.985
面積	186.7487590		
地積	186.74		

地番 7:20-4			
点名	X	Y	辺長
20-6	-142078.752	62027.961	16.970
20-27	-142092.892	62037.344	10.994
20-28	-142086.829	62046.515	11.002
20-5	-142072.682	62037.150	11.013
面積	186.7047010		
地積	186.70		

地番 7:20-5			
点名	X	Y	辺長
20-7	-142084.815	62018.790	16.979
20-26	-142098.968	62028.169	11.004
20-27	-142092.892	62037.344	16.970
20-6	-142078.752	62027.961	10.994
面積	186.7038240		
地積	186.70		

地番 7:20-6			
点名	X	Y	辺長
20-8	-142090.882	62009.625	16.972
20-25	-142105.036	62018.991	11.003
20-26	-142098.968	62028.169	16.979
20-7	-142084.815	62018.790	10.991
面積	186.6764690		
地積	186.67		

地番 7:20-7			
点名	X	Y	辺長
20-9	-142096.954	62000.449	16.972
20-24	-142111.100	62009.828	10.988
20-25	-142105.036	62018.991	16.972
20-8	-142090.882	62009.625	11.003
面積	186.6207550		
地積	186.62		

地番 7:20-8			
点名	X	Y	辺長
20-10	-142103.017	61991.277	16.981
20-23	-142117.178	62000.648	11.010
20-24	-142111.100	62009.828	16.973
20-9	-142096.954	62000.449	10.995
面積	186.7834535		
地積	186.78		

地番 7:20-9			
点名	X	Y	辺長
20-11	-142109.091	61982.104	16.972
20-22	-142123.249	61991.473	11.002
20-23	-142117.178	62000.648	16.981
20-10	-142103.017	61991.277	11.002
面積	186.7985780		
地積	186.79		

地番 7:20-10			
点名	X	Y	辺長
20-12	-142106.158	61972.931	16.983
20-21	-142129.324	61982.299	11.003
20-22	-142123.249	61991.473	16.977
20-11	-142109.091	61982.104	10.998
面積	186.7912705		
地積	186.79		

地番 7:20-11			
点名	X	Y	辺長
20-13	-142122.076	61962.471	16.979
20-20	-142136.226	61971.855	12.519
20-21	-142129.324	61982.299	16.983
20-12	-142106.158	61972.931	12.541
面積	212.7675760		
地積	212.76		

地番 7:20-12			
点名	X	Y	辺長
20-15	-142131.530	61953.221	10.896
20-16	-142140.621	61959.228	1.852
20-17	-142139.706	61960.604	3.302
20-18	-142142.467	61962.416	11.316
20-20	-142136.226	61971.855	16.979
20-13	-142122.076	61962.471	10.110
20-14	-142127.652	61954.038	3.863
面積	210.4039130		
地積	210.40		

地番 7:20-13			
点名	X	Y	辺長
20-17	-142139.706	61960.604	1.852
20-16	-142140.621	61959.228	3.316
20-15	-142131.530	61953.221	1.843
20-18	-142142.467	61962.416	3.302
面積	5.4528350		
地積	5.45		

地番 7:21-1			
点名	X	Y	辺長
21-41	-142041.671	62044.230	15.920
21-32	-142054.946	62053.018	10.173
21-33	-142049.352	62061.515	4.048
21-34	-142045.372	62062.255	11.552
21-35	-142035.735	62055.885	1.863
21-36	-142036.833	62054.498	1.853
21-37	-142035.276	62053.583	11.330
面積	201.4159950		
地積	201.41		

地番 7:21-2			
点名	X	Y	辺長
21-42	-142047.757	62034.908	15.999
21-31	-142067.100	62043.734	11.138
21-32	-142054.946	62053.018	15.920
21-41	-142041.671	62044.230	11.134
面積	177.7318960		
地積	177.73		

地番 7:21-3			
点名	X	Y	辺長
21-43	-142054.908	62025.486	15.992
21-30	-142067.100	62034.301	11.310
21-31	-142067.340	62043.734	15.999
21-42	-142047.757	62034.908	11.305
面積	180.8203196		
地積	180.82		

地番 7:21-4			
点名	X	Y	辺長
21-44	-142060.213	62016.008	16.046
21-29	-142073.590	62024.870	11.314
21-30	-142067.340	62034.301	15.982
21-43	-142054.908	62025.486	11.328
面積	181.2927325		
地積	181.29		

地番 7:21-5			
点名	X	Y	辺長
21-45	-142066.516	62006.633	15.953
21-28	-142073.822	62015.433	11.309
21-29	-142073.590	62024.870	15.046
21-44	-142060.213	62016.008	11.297
面積	180.8384415		
地積	180.83		

地番 7:21-6			
点名	X	Y	辺長
21-46	-142072.785	61997.180	15.949
21-27	-142086.077	62005.995	11.323
21-28	-142073.822	62015.433	15.953
21-45	-142066.516	62006.633	11.343
面積	180.7682695		
地積	180.76		

地番 7:21-7			
点名	X	Y	辺長
21-47	-142078.979	61987.735	15.997
21-26	-142092.322	61996.560	11.315
21-27	-142086.077	62005.995	15.949
21-46	-142072.785	61997.180	11.295
面積	180.5731900		
地積	180.57		

地番 7:21-8			
点名	X	Y	辺長
21-48	-142085.208	61978.299	16.012
21-25	-142098.561	61987.136	11.302
21-26	-142092.322	61996.560	15.997
21-47	-142078.979	61987.735	11.307
面積	180.9240940		
地積	180.92		

地番 7:21-9			
点名	X	Y	辺長
21-49	-142091.508	61968.883	15.957
21-24	-142104.810	61977.697	11.320
21-25	-142098.561	61987.136	16.012
21-48	-142085.208	61978.299	11.329
面積	181.0205060		
地積	181.02		

地番 7:21-10			
点名	X	Y	辺長
21-50	-142097.691	61959.433	16.026
21-23	-142111.064	61968.264	11.318
21-24	-142104.810	61977.697	15.957
21-49	-142091.508	61968.883	11.311
面積	180.7887225		
地積	180.78		

地番 7:21-11			
点名	X	Y	辺長
21-51	-142103.908	61950.069	15.999
21-22	-142117.248	61958.905	11.216
21-23	-142111.064	61968.264	16.026
21-50	-142097.691	61959.433	11.240
面積	179.7907965		
地積	179.79		

地番 7:21-12			
点名	X	Y	辺長
21-17	-142109.893	61940.888	1.650
21-18	-142111.271	61941.795	1.653
21-19	-142112.208	61940.433	11.498
21-20	-142121.795	61946.780	4.011
21-21	-142122.552	61950.698	9.827
21-22	-142117.248	61958.905	15.999
21-51	-142103.908	61950.069	10.960
面積	195.4984490		
地積	195.49		

地番 7:21-13			
点名	X	Y	辺長
21-12	-142090.563	61941.264	9.875
21-13	-142096.030	61933.041	3.896
21-14	-142099.849	61932.270	11.493
21-15	-142109.439	61938.605	1.643
21-16	-142108.528	61939.972	1.644
21-17	-142109.893	61940.888	10.960
21-51	-142103.908	61950.069	15.998
面積	194.5434415		
地積	194.54		

地番
