



取扱注意
この図面は、あくまで参考資料として取り扱ってください。
なお、測地系については、図面内に「世界測地系」の記載がないものは、「日本測地系」に拠っています。

西神住宅団地 確定測量図

分類 NO

縮尺 1:500

位置図

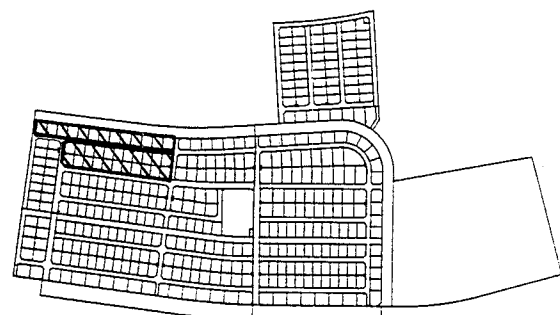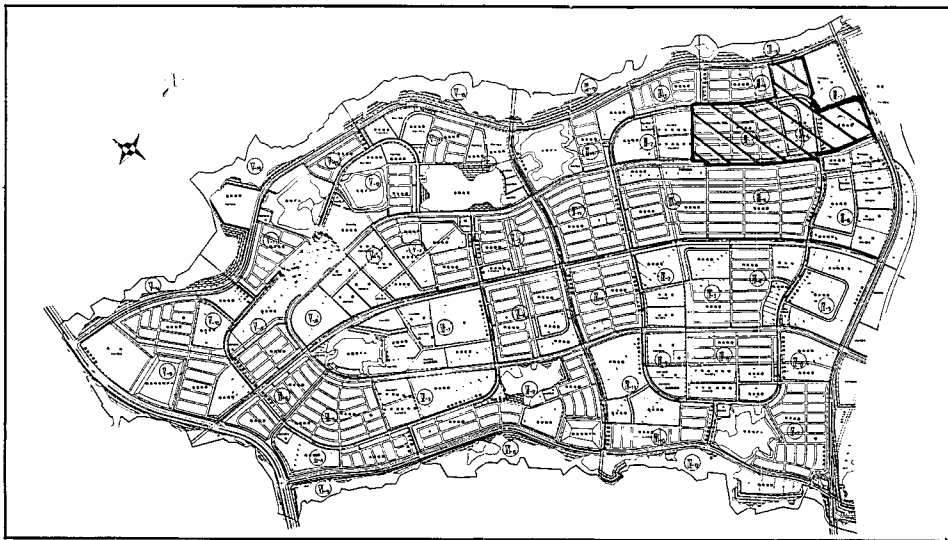

地番 7:22-1				
点名	X	Y	辺長	
22-39	-142001.898	62031.533	12.478	
22-44	-142009.850	62021.917	14.808	
22-34	-142022.206	62030.079	11.200	
22-35	-142016.013	62039.411	4.010	
22-36	-142012.085	62040.220	11.631	
22-37	-142002.369	62033.926	1.655	
22-38	-142003.281	62032.445	1.657	
面積	211.5592600			
地積	211.55			

地番 7:22-2				
点名	X	Y	辺長	
22-44	-142009.850	62021.917	12.829	
22-45	-142016.942	62011.227	14.780	
22-33	-142029.263	62019.391	12.808	
22-34	-142022.206	62030.079	14.808	
面積	189.6353700			
地積	189.63			

地番 7:22-3				
点名	X	Y	辺長	
22-45	-142016.942	62011.227	12.496	
22-46	-142023.848	62000.813	14.763	
22-32	-142036.154	62008.969	12.494	
22-33	-142029.263	62019.391	14.780	
面積	184.5738030			
地積	184.57			

地番 7:22-4				
点名	X	Y	辺長	
22-46	-142023.848	62000.813	12.509	
22-47	-142030.666	61990.339	14.845	
22-31	-142043.054	61998.543	12.497	
22-32	-142036.154	62008.969	14.763	
面積	185.0936660			
地積	185.09			

地番 7:22-5				
点名	X	Y	辺長	
22-47	-142030.666	61990.339	12.491	
22-48	-142037.588	61979.928	14.827	
22-30	-142049.955	61988.107	12.516	
22-31	-142043.054	61998.543	14.845	
面積	185.5044905			
地積	185.50			

地番 7:22-6				
点名	X	Y	辺長	
22-48	-142037.588	61979.928	12.505	
22-49	-142044.546	61969.537	14.758	
22-30	-142056.841	61977.700	12.479	
22-29	-142049.955	61988.107	14.827	
面積	184.7897310			
地積	184.78			

地番 7:22-7				
点名	X	Y	辺長	
22-49	-142044.546	61969.537	12.494	
22-50	-142051.441	61959.118	14.751	
22-28	-142063.798	61967.265	12.508	
22-29	-142056.841	61977.700	14.758	
面積	184.4472720			
地積	184.44			

地番 7:22-8				
点名	X	Y	辺長	
22-50	-142051.441	61959.118	12.510	
22-51	-142058.310	61948.663	14.792	
22-27	-142070.631	61956.848	12.491	
22-28	-142063.798	61967.265	14.751	
面積	184.6469700			
地積	184.64			

地番 7:22-9				
点名	X	Y	辺長	
22-51	-142058.310	61948.663	12.474	
22-52	-142065.215	61938.275	14.763	
22-26	-142077.522	61945.428	12.492	
22-27	-142070.631	61956.848	14.792	
面積	184.4646180			
地積	184.46			

地番 7:22-10				
点名	X	Y	辺長	
22-52	-142065.215	61938.275	12.499	
22-53	-142072.083	61927.832	14.791	
22-25	-142084.427	61935.980	12.524	
22-26	-142077.522	61945.428	14.763	
面積	184.8744285			
地積	184.87			

地番 7:22-11				
点名	X	Y	辺長	
22-53	-142072.083	61927.832	11.947	
22-20	-142078.604	61917.822	1.652	
22-21	-142079.982	61918.734	1.658	
22-22	-142080.921	61917.367	10.364	
22-23	-142089.564	61923.086	4.026	
22-24	-142090.375	61927.029	10.747	
22-25	-142084.427	61935.980	14.791	
面積	195.1057875			
地積	195.10			

地番 7:22-12				
点名	X	Y	辺長	
22-15	-142059.641	61919.630	10.654	
22-16	-142065.604	61910.801	4.007	
22-17	-142069.486	61909.807	10.387	
22-18	-142078.152	61915.533	1.654	
22-19	-142077.235	61916.909	1.645	
22-20	-142078.604	61917.822	11.947	
22-53	-142072.083	61927.832	14.902	
面積	194.6888820			
地積	194.68			

地番 7:22-13				
点名	X	Y	辺長	
22-14	-142052.650	61929.972	12.483	
22-15	-142059.641	61919.630	14.902	
22-53	-142072.083	61927.832	12.499	
22-52	-142065.215	61938.275	15.061	
面積	187.1283225			
地積	187.12			

地番 7:22-14				
点名	X	Y	辺長	
22-13	-142045.646	61940.325	12.500	
22-14	-142052.650	61929.972	15.061	
22-52	-142065.215	61938.275	12.474	
22-51	-142058.310	61948.663	15.162	
面積	188.6835895			
地積	188.68			

地番 7:22-15				
点名	X	Y	辺長	
22-12	-142038.660	61950.696	12.504	
22-13	-142045.646	61940.325	15.162	
22-51	-142058.310	61948.663	12.510	
22-50	-142051.441	61959.118	15.306	
面積	190.5318425			
地積	190.53			

地番 7:22-16				
点名	X	Y	辺長	
22-11	-142031.665	61961.044	12.490	
22-12	-142038.660	61950.696	15.306	
22-50	-142051.441	61959.118	12.494	
22-49	-142044.546	61969.537	15.429	
面積	191.9580260			
地積	191.96			

地番 7:22-17				
点名	X	Y	辺長	
22-10	-142024.673	61971.407	12.501	
22-11	-142031.665	61961.044	15.429	
22-49	-142044.546	61969.537	12.505	
22-48	-142037.588	61979.928	15.473	
面積	193.1788710			
地積	193.17			

地番 7:22-18				
点名	X	Y	辺長	
22-9	-142017.682	61981.773	12.503	
22-10	-142024.673	61971.407	15.473	
22-48	-142037.588	61979.928	12.491	
22-47	-142030.666	61990.339	15.572	
面積	193.9717885			
地積	193.97			

地番 7:22-19				
点名	X	Y	辺長	
22-8	-142010.659	61992.107	12.495	
22-9	-142017.682	61981.773	15.572	
22-47	-142030.666	61990.339	12.509	
22-46	-142023.848	62000.813	15.804	
面積	196.1077840			
地積	196.10			

地番 7:22-20				
点名	X	Y	辺長	
22-5	-142003.493	62002.356	2.506	
22-6	-142004.950	62000.317	8.008	
22-7	-142009.593	61993.754	1.932	
22-8	-142010.659	61992.107	15.804	
22-46	-142023.848	62000.813	12.496	
22-45	-142016.942	62011.227	16.111	
面積	199.1767135			
地積	199.17			

地番 7:22-21				
点名	X	Y	辺長	
22-3	-141995.952	62012.708	7.291	
22-4	-142000.260	62006.826	5.517	
22-5	-142003.493	62002.356	16.111	
22-45	-142016.942	62011.227	12.829	
22-44	-142009.850	62021.917	16.672	
面積	209.8792650			
地積	209.87			

地番 7:22-22				
点名	X	Y	辺長	
22-43	-141989.232	62021.607	3.992	
22-1	-141991.655	62018.434	6.455	
22-2	-141995.952	62013.275	0.704	
22-3	-141995.952	62012.708	16.672	
22-39	-142001.898	62031.533	1.655	
22-40	-142000.518	62030.619	1.643	
22-41	-141999.598	62031.980	11.615	
22-42	-141989.921	62025.556	4.009	
面積	222.7814975			
地積	222.78			

地番 7:22-23				
点名	X	Y	辺長	
22-41	-141999.598	62031.980	1.643	
22-40	-142000.518	62030.619	1.655	
22-39	-142001.898	62031.533	1.657	
22-38	-142003.281	62032.445	1.655	
22-37	-142002.369	62033.926	3.330	
面積	5.4725820			
地積	5.47			

22-41	-141999.598	62031.980	1.643
22-40	-142000.518	62030.619	1.655
22-39	-142001.898	62031.533	1.657
22-38	-142003.281	62032.445	1.655
22-37	-142002.369	62033.826	3.330
地 積			5.4725820
面 積			5.47
地 番	7:22-24		