
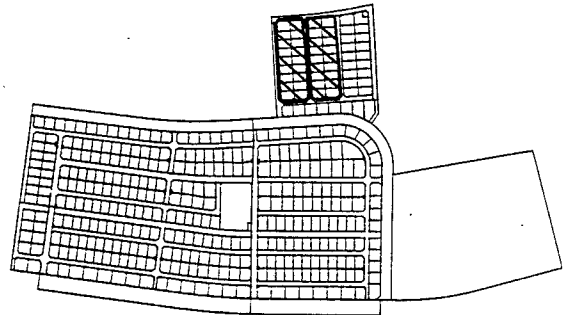


取扱注意
この図面は、あくまで参考資料として取り扱ってください。
なお、測地系については、図面内に「世界測地系」の記載がないものは、「日本測地系」に拠っています。

西神住宅団地
確定測量図

分類 NO
縮尺 1:500

位置図

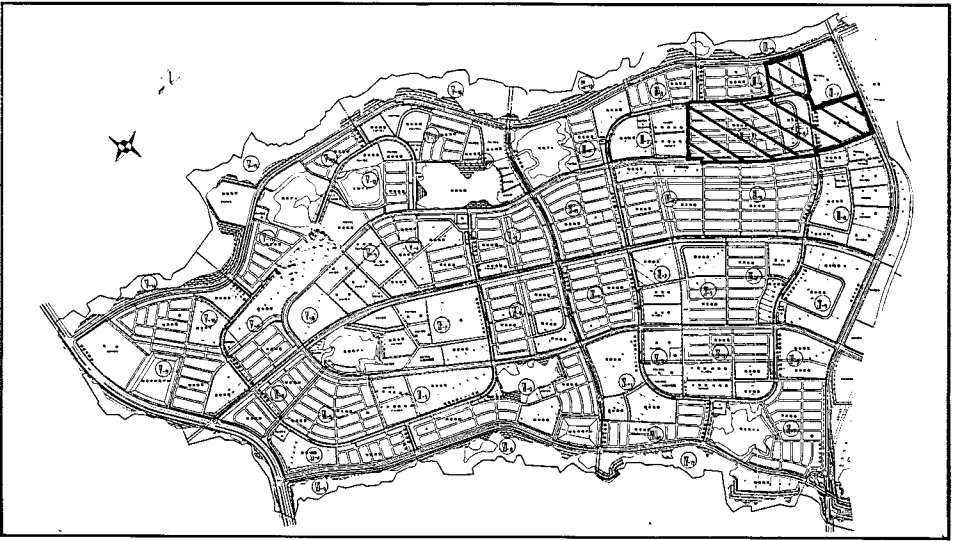

地番 8:3-1				
点名	X	Y	辺長	
3.25	-141787.392	62195.034	16.995	
3.41	-141799.316	62122.938	10.657	
3.20	-141806.929	62130.395	1.655	
3.21	-141805.772	62131.578	1.657	
3.22	-141806.961	62132.732	12.490	
3.23	-141798.174	62141.608	4.036	
3.24	-141794.139	62141.715	9.495	
面積	202.6076510			
地積	202.60			

地番 8:3-2				
点名	X	Y	辺長	
3.41	-141799.316	62122.938	16.994	
3.15	-141811.245	62110.834	9.525	
3.16	-141818.017	62117.532	3.993	
3.17	-141818.048	62121.525	12.475	
3.18	-141809.273	62130.392	1.656	
3.19	-141808.092	62129.231	1.645	
3.20	-141806.929	62130.395	10.657	
面積	202.5920490			
地積	202.59			

地番 8:3-3				
点名	X	Y	辺長	
3.40	-141791.498	62115.198	16.996	
3.14	-141803.436	62103.101	10.990	
3.15	-141811.245	62110.834	16.994	
3.41	-141799.316	62122.938	11.001	
面積	186.8707795			
地積	186.87			

地番 8:3-4				
点名	X	Y	辺長	
3.39	-141793.673	62107.477	16.994	
3.13	-141795.606	62095.377	10.999	
3.14	-141803.436	62103.101	16.996	
3.40	-141791.498	62115.198	10.993	
面積	186.8729075			
地積	186.87			

地番 8:3-5				
点名	X	Y	辺長	
3.38	-141775.846	62099.747	17.018	
3.12	-141787.801	62087.635	10.993	
3.13	-141795.606	62095.377	16.994	
3.39	-141783.673	62107.477	11.001	
面積	187.0192800			
地積	187.01			

地番 8:3-6				
点名	X	Y	辺長	
3.37	-141768.046	62092.002	16.995	
3.11	-141779.975	62079.911	10.996	
3.12	-141787.801	62087.635	17.018	
3.38	-141775.846	62099.747	10.992	
面積	186.9144185			
地積	186.91			

地番 8:3-7				
点名	X	Y	辺長	
3.36	-141760.230	62084.257	16.989	
3.10	-141772.169	62072.170	10.993	
3.11	-141779.975	62079.911	16.995	
3.37	-141768.046	62092.002	11.003	
面積	186.8321410			
地積	186.83			

地番 8:3-8				
点名	X	Y	辺長	
3.35	-141752.418	62076.530	16.996	
3.9	-141764.347	62064.424	11.008	
3.10	-141772.169	62072.170	16.989	
3.36	-141760.230	62084.257	10.988	
面積	186.8857315			
地積	186.88			

地番 8:3-9				
点名	X	Y	辺長	
3.34	-141743.491	62067.717	17.003	
3.8	-141755.437	62055.617	12.528	
3.9	-141764.347	62064.424	16.996	
3.35	-141752.418	62076.530	12.544	
面積	213.1099805			
地積	213.10			

地番 8:3-10				
点名	X	Y	辺長	
3.4	-141734.587	62058.902	6.236	
3.5	-141739.207	62054.713	7.996	
3.6	-141745.079	62049.286	3.972	
3.7	-141749.051	62049.304	8.980	
3.8	-141755.437	62055.617	17.003	
3.34	-141743.491	62067.717	12.529	
面積	201.7775630			
地積	201.77			

地番 8:3-11				
点名	X	Y	辺長	
3.1	-141724.040	62058.157	4.219	
3.2	-141727.294	62055.401	8.022	
3.3	-141733.255	62050.100	1.791	
3.4	-141734.587	62058.902	12.529	
3.34	-141743.491	62067.717	16.986	
3.32	-141731.563	62079.810	10.916	
3.33	-141723.795	62072.141	3.992	
面積	218.7662005			
地積	218.76			

地番 8:3-12				
点名	X	Y	辺長	
3.32	-141731.563	62079.810	16.986	
3.34	-141743.491	62067.717	12.544	
3.35	-141752.418	62076.530	17.003	
3.31	-141740.472	62088.630	12.536	
面積	213.1191475			
地積	213.11			

地番 8:3-13				
点名	X	Y	辺長	
3.31	-141740.472	62088.630	17.003	
3.35	-141752.418	62076.530	10.988	
3.36	-141760.230	62084.257	16.994	
3.30	-141748.299	62096.358	11.000	
面積	186.8844975			
地積	186.88			

地番 8:3-14				
点名	X	Y	辺長	
3.30	-141748.299	62096.359	16.994	
3.36	-141760.230	62084.257	11.003	
3.37	-141768.046	62092.002	16.987	
3.29	-141756.109	62104.088	10.988	
面積	186.8237800			
地積	186.82			

地番 8:3-15				
点名	X	Y	辺長	
3.29	-141756.109	62104.088	16.987	
3.37	-141768.046	62092.002	10.992	
3.38	-141775.846	62099.747	16.986	
3.28	-141763.931	62111.825	11.002	
面積	186.6916680			
地積	186.69			

地番 8:3-16				
点名	X	Y	辺長	
3.28	-141763.931	62111.825	16.966	
3.38	-141775.846	62099.747	11.001	
3.39	-141783.673	62107.477	16.974	
3.27	-141771.746	62119.554	10.991	
面積	186.6014970			
地積	186.60			

地番 8:3-17				
点名	X	Y	辺長	
3.27	-141771.746	62119.554	16.974	
3.39	-141783.673	62107.477	10.993	
3.40	-141791.498	62115.198	17.003	
3.26	-141779.551	62127.296	10.993	
面積	186.7547280			
地積	186.75			

地番 8:3-18				
点名	X	Y	辺長	
3.26	-141779.551	62127.296	17.003	
3.40	-141791.498	62115.198	11.001	
3.41	-141799.316	62122.938	16.985	
3.25	-141787.392	62135.034	11.016	
面積	187.0822960			
地積	187.08			

地番 8:3-19				
点名	X	Y	辺長	
3.21	-141805.772	62131.578	1.655	
3.20	-141806.929	62130.395	1.645	
3.19	-141808.092	62129.231	1.656	
3.18	-141809.273	62130.392	3.290	
3.22	-141806.961	62132.732	1.657	
面積	5.4723580			
地積	5.47			

地番 8:4-1				
点名	X	Y	辺長	
4.25	-141815.490	62106.599	16.992	
4.41	-141827.383	62094.593	10.661	
4.20	-141834.904	62102.149	1.646	
4.21	-141833.749	62103.322	1.655	
4.22	-141834.926	62104.486	12.325	
4.23	-141826.239	62113.229	4.004	
4.24	-141822.235	62113.273	9.496	
面積	200.7741420			
地積	200.77			

地番 8:4-2				
点名	X	Y	辺長	
4.41	-141827.383	62094.593	16.875	
4.15	-141833.242	62082.588	9.511	
4.16	-141846.002	62089.278	4.060	
4.17	-141845.958	62093.338	12.372	
4.18	-141837.253	62102.130	1.651	
4.19	-141836.063	62100.985	1.643	
4.20	-141834.904	62102.149	10.661	
面積	201.7080715			
地積	201.70			

地番 8:4-3				
点名	X	Y	辺長	
4.40	-141819.540	62095.841	16.871	
4.14	-141831.417	62074.859	10.989	
4.15	-141833.242	62082.588	16.875	
4.41	-141827.383	62094.593	11.028	
面積	185.8213330			
地積	185.82			

地番 8:4-4				
点名	X	Y	辺長	
4.39	-141811.698	62079.108	16.902	
4.13	-141823.586	62067.094	11.028	
4.14	-141831.417	62074.859	16.871	
4.40	-141819.540	62086.841	11.013	
面積	186.0998195			
地積	186.09			

地番 8:4-5			
点名	X	Y	辺長
4.38	-141803.906	62071.320	16.857
4.12	-141815.759	62059.334	11.022
4.13	-141823.586	62067.094	16.902
4.39	-141811.698	62079.108	11.017
看積	185.9952670		
地積	185.99		