

地番	11-1 ~ 11-15	地積測量図
土地の所在	西区学園西町4丁目	縮尺 $\frac{1}{500}$

座標求積表

地番	1-1	地目		
所有者				
N	O	X	Y	辺長
11-4		-145998.819	65875.874	4.103
11-5		-145995.215	65877.835	4.013
11-6		-145991.723	65879.812	4.923
11-7		-145987.460	65882.275	4.007
11-8		-145983.581	65881.272	8.375
11-9		-145979.282	65874.085	15.957
11-32		-145992.993	65865.922	11.532
面積				175.9932620
地積				175.99 m ²

地番	11-2	地目		
所有者				
N	O	X	Y	辺長
11-31		-146005.677	65856.879	10.740
11-1		-146011.021	65866.195	4.030
11-2		-146009.914	65870.070	7.599
11-3		-146003.174	65873.579	4.923
11-4		-145998.819	65875.874	11.532
11-32		-145992.993	65865.922	11.301
11-33		-145992.340	65864.797	15.510
面積	200.4350825			
地積	200.43 m ²			

地番		1-3		地目	
所有者					
N	O	X		Y	辺長
11-30		-145999.481		65846.080	12.450
11-31		-146005.677		65856.879	15.510
11-33		-145992.340		65864.797	9.699
11-34		-145987.435		65856.430	2.889
11-35		-145985.975		65853.937	15.625
面積		194.8917505			
地積		194.89 m ²			

地番	11-4		地目		
所有者	X		Y	辺長	
N	O				
11-29	-145993.341		65835.386	12.331	
11-30	-145999.481		65846.080	15.625	
11-35	-145985.975		65853.937	8.030	
11-36	-145981.926		65847.003	4.363	
11-37	-145979.718		65843.240	15.725	
面積				193.7344840	
地積				193.73 m ²	

地番		11-5		地目	
所有		者			
N	O	X		Y	
				辺	長
11-28		-145987.215		65824.729	12.292
11-29		-145993.341		65835.386	15.725
11-37		-145979.718		65843.240	6.502
11-38		-145976.440		65837.625	5.809
11-39		-145973.507		65832.611	15.813
面積		193.9592230			
地積		193.95 m ²			


地番	1-6		地目		
所有者					
N	O	X	Y	辺	長
11-27		-145981.130	65814.138		12.215
11-28		-145987.215	65824.729		15.813
11-39		-145973.507	65832.611		4.959
11-40		-145971.008	65828.328		7.264
11-41		-145967.334	65822.052		15.910
面積				193.7576230	
地積				193.75 m ²	

地番	1-7		地目	
所有者				
N	O	X	Y	辺長
11-26		-145975.082	65803.612	12.140
11-27		-145981.130	65814.138	15.910
11-41		-145967.334	65822.062	3.444
11-42		-145965.605	65819.083	8.684
11-43		-145961.209	65811.594	16.005
面積	193.5530795			
地積	193.55 m ²			

地番		11-8		地目	
所有者					
N	O	X		Y	
				辺長	
11-20		-145954.866		65800.741	
11-21		-145955.907		65800.170	
11-22		-145959.426		65798.272	
11-23		-145962.964		65796.403	
11-24		-145966.652		65794.486	
11-25		-145970.495		65795.614	
11-26		-145975.082		65803.612	
11-43		-145961.209		65811.594	
11-44		-145960.251		65809.939	
面積		193.8323795			
地積		193.83 ㎡			

地番		11-9		地目			
所有		省					
N	O	X		Y		辺長	
11-15		-145946.016		65818.426		8.118	
11-16		-145941.857		65811.454		4.024	
11-17		-145942.843		65807.553		7.000	
11-18		-145948.904		65804.051		4.002	
11-19		-145952.394		65802.092		2.817	
11-20		-145954.866		65800.741		10.658	
11-44		-145960.251		65809.939		16.573	
面積						176.5099515	
地積						176.50 m ²	

地番		11-10		地目	
所有		省			
N O		X		Y	辺長
11-14		-145951.466		65827.547	10.625
11-15		-145946.016		65818.426	16.573
11-44		-145960.251		65809.939	1.912
11-43		-145961.209		65811.594	8.684
11-42		-145965.605		65819.083	16.479
面積		175.2969695			
地積		175.29 m ²			

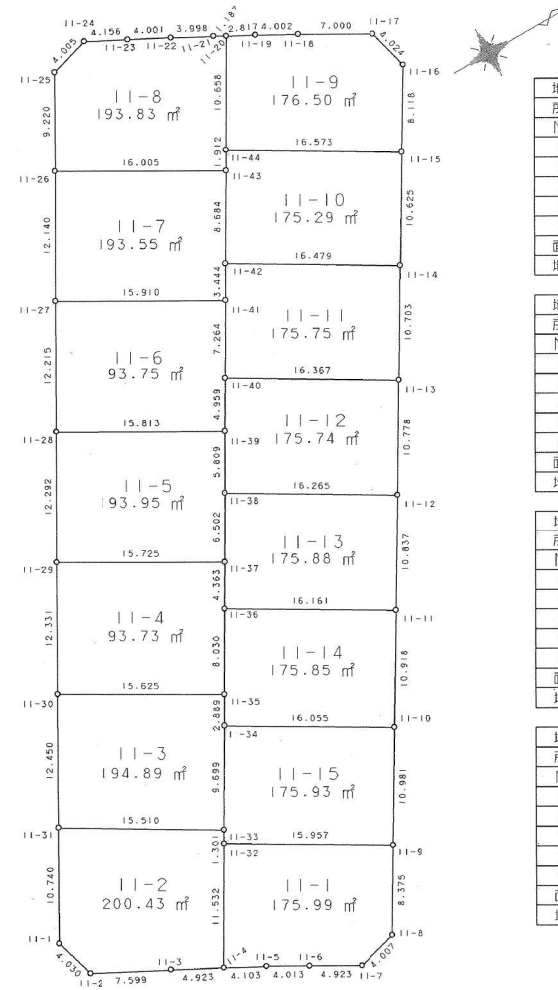

地番		11-11		地目	
所有者		X		Y	
N O				辺 長	
11-13		-145956.963		65836.731	
11-14		-145951.466		65827.547	
11-42		-145965.605		65819.083	
11-41		-145967.334		65822.062	
11-40		-145971.008		65828.328	
面積				175.7578430	
地積				175.75 m ²	

地番		11-12		地目	
所有者					
NO		X		Y	
				辺長	
11-12		-145962.488		65845.985	
11-13		-145956.963		65836.731	
11-40		-145971.008		65828.328	
11-39		-145973.507		65832.611	
11-38		-145976.440		65837.625	
面積				175.7451080	
地積				175.74㎡	

地番		11-13		地目	
所有者		X		Y	
NO				辺長	
11-11		-145968.049		65855.286	
11-12		-145962.488		65845.985	
11-38		-145976.440		65837.625	
11-37		-145979.718		65843.240	
11-36		-145981.926		65847.003	
面積				175.8868750	
地積				175.88 ㎡	

地番		11-14		地目	
所有者		X		Y	
N O				辺長	
11-10		-145973.649		65864.659 10.918	
11-11		-145968.049		65855.286 16.161	
11-36		-145981.926		65847.003 8.030	
11-35		-145985.975		65853.937 2.889	
11-34		-145987.435		65856.430 16.055	
面積				175.8593105	
地積				175.85 ㎡	

地番		11-15		地目	
所有者					
N	O	X		Y	
				辺長	
11-9		-145979.282		65874.085	
11-10		-145973.649		65864.659	
11-34		-145987.435		65856.430	
11-33		-145992.340		65864.797	
11-32		-145992.993		65865.922	
面積				175.9350165	
地積				175.93 m ²	

神戸市港湾整備局新都市整備本部工務課

図名 確定測量図 番号 —

縮尺 1/500

作製年月日 平成14年4月

担当測量士

株式会社 新土木開発コンサルタント