

地番

6-1~6-12

地積測量図

土地の所在

西区学園西町4丁目

縮尺

1/500

座標求値表

地番	6-1	地目		
所有者				
N	O	X	Y	辺長
8-4		-146065.619	65922.200	10.704
8-5		-146056.127	65927.147	4.001
8-6		-146052.284	65926.034	8.228
8-7		-146048.182	65918.901	15.885
8-25		-146061.962	65910.998	9.970
8-23		-146066.937	65919.638	2.329
8-24		-146064.870	65920.712	1.666
面積				171.968595
地積				171.96 m ²

地番	5 ~ 2	地目		
所有者	名			
N	O	X	Y	辺長
8-21		-146072.892	65902.225	11.526
8-1		-146078.193	65912.460	3.991
8-2		-146076.985	65916.264	8.005
8-3		-146069.892	65919.975	1.654
8-22		-146069.129	65918.507	2.467
8-23		-146066.937	65919.638	9.970
8-25		-146061.962	65910.998	2.149
8-26		-146060.898	65909.131	13.840
面積	182.2498660			
地積	182.24 m ²			

地番		6-3		地目	
所有者					
N	O	X		Y	辺長
8-20		-146066.925		65890.682	12.994
8-21		-146072.892		65902.225	13.840
8-26		-146060.898		65909.131	8.745
8-27		-146056.540		65901.549	4.252
8-28		-146054.428		65897.859	14.411
面積		183.5120270			
地積		183.51 m ²			

地番	6-4		地目	
所有者				
N	O	X	Y	辺長
8-18		-146060.868	65879.166	1.461
8-19		-146061.626	65880.415	11.554
8-20		-146066.925	65890.682	14.411
8-28		-146054.428	65897.859	6.635
8-29		-146051.123	65892.106	6.362
8-30		-146047.971	65886.580	14.876
面積				191.0089555
地積				191.00 m ²

地番	6-5		地目		
所有者	香				
N	O	X	Y	辺長	
8-17		-146054.139	65868.052	12.992	
8-18		-146060.868	65879.166	14.876	
8-30		-146047.971	65886.580	4.537	
8-31		-146045.707	65882.648	8.439	
8-32		-146041.508	65875.328	14.577	
面積				191.2184380	
地積				191.21 m ²	

地番		6-6		地目	
所有者					
N	O	X		Y	
8-14		-146034.891		65863.796	
8-15		-146045.141		65858.443	
8-16		-146048.989		65859.531	
8-17		-146054.139		65868.052	
8-32		-146041.508		65875.328	
8-33		-146040.279		65873.190	
面積				183.8379090	
地積				183.83 m ²	

地番		6-7		地目	
所有者					
N	O	X		Y	辺長
8-11	-	46026.491		65881.087	8.569
8-12	-	46022.230		65873.652	3.997
8-13	-	46023.355		65869.817	13.013
8-14	-	46034.891		65863.796	10.829
8-33	-	46040.279		65873.190	15.889
面積		172.8356970			
地積		172.83 m ²			


地番		6-8		地目		
所有者		番		目		
N	O	X		Y		辺長
8-10		- 46031.917		65890.551		10.909
8-11		- 46026.491		65881.087		15.889
8-33		- 46040.279		65873.190		2.466
8-32		- 46041.508		65875.328		8.439
8-31		- 46045.707		65882.648		15.894
面積		173.3404380				
地積		173.34 m ²				

地番	6-9		地目
所有者			
N	O	X	Y 辺長
8-9	-	46037.332	65900.002 10.892
8-10	-	46031.917	65890.551 15.894
8-31	-	46045.707	65882.648 4.537
8-30	-	46047.971	65886.580 6.362
8-29	-	46051.123	65892.106 15.891
面積	173.2206245		
地積	173.22 m ²		

地番	6-10		地目		
所有	省				
N	O	X	Y	辺長	
8-8	-	46042.760	65909.453	10.899	
8-9	-	46037.332	65900.002	15.891	
8-29	-	46051.123	65892.106	6.635	
8-28	-	46054.428	65897.859	4.252	
8-27	-	46056.540	65901.549	15.886	
面積				173.0919255	
地積				173.09 m ²	

地番	6-11		地目	
所有者				
N	O	X	Y	辺長
8-7		-146048.182	65916.901	10.893
8-8		-146042.760	65909.453	15.886
8-27		-146056.540	65901.549	8.745
8-26		-146060.898	65909.131	2.149
8-25		-146061.962	65910.998	15.885
面積	173.0876760			
地積	173.08 m ²			

地番	6-12		地目		
所有者					
N	O	X	Y	辺長	
8-3		-146069.892	65916.975	4.818	
8-4		-146065.619	65922.200	1.666	
8-24		-146064.870	65920.712	2.329	
8-23		-146066.937	65916.638	2.467	
8-22		-146069.129	65918.507	1.654	
面積				7.9879035	
地積				7.98 m ²	

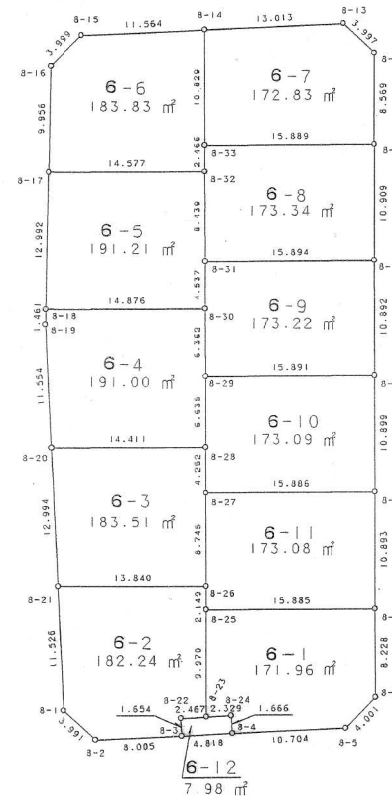

神戸市港湾整備局新都市整備本部工務課

図名	確定測量図	番号	
縮尺	1/500	号	

作製年月日 平成14年4月

担当測量士

株式会社 新土木開発コンサルタント