


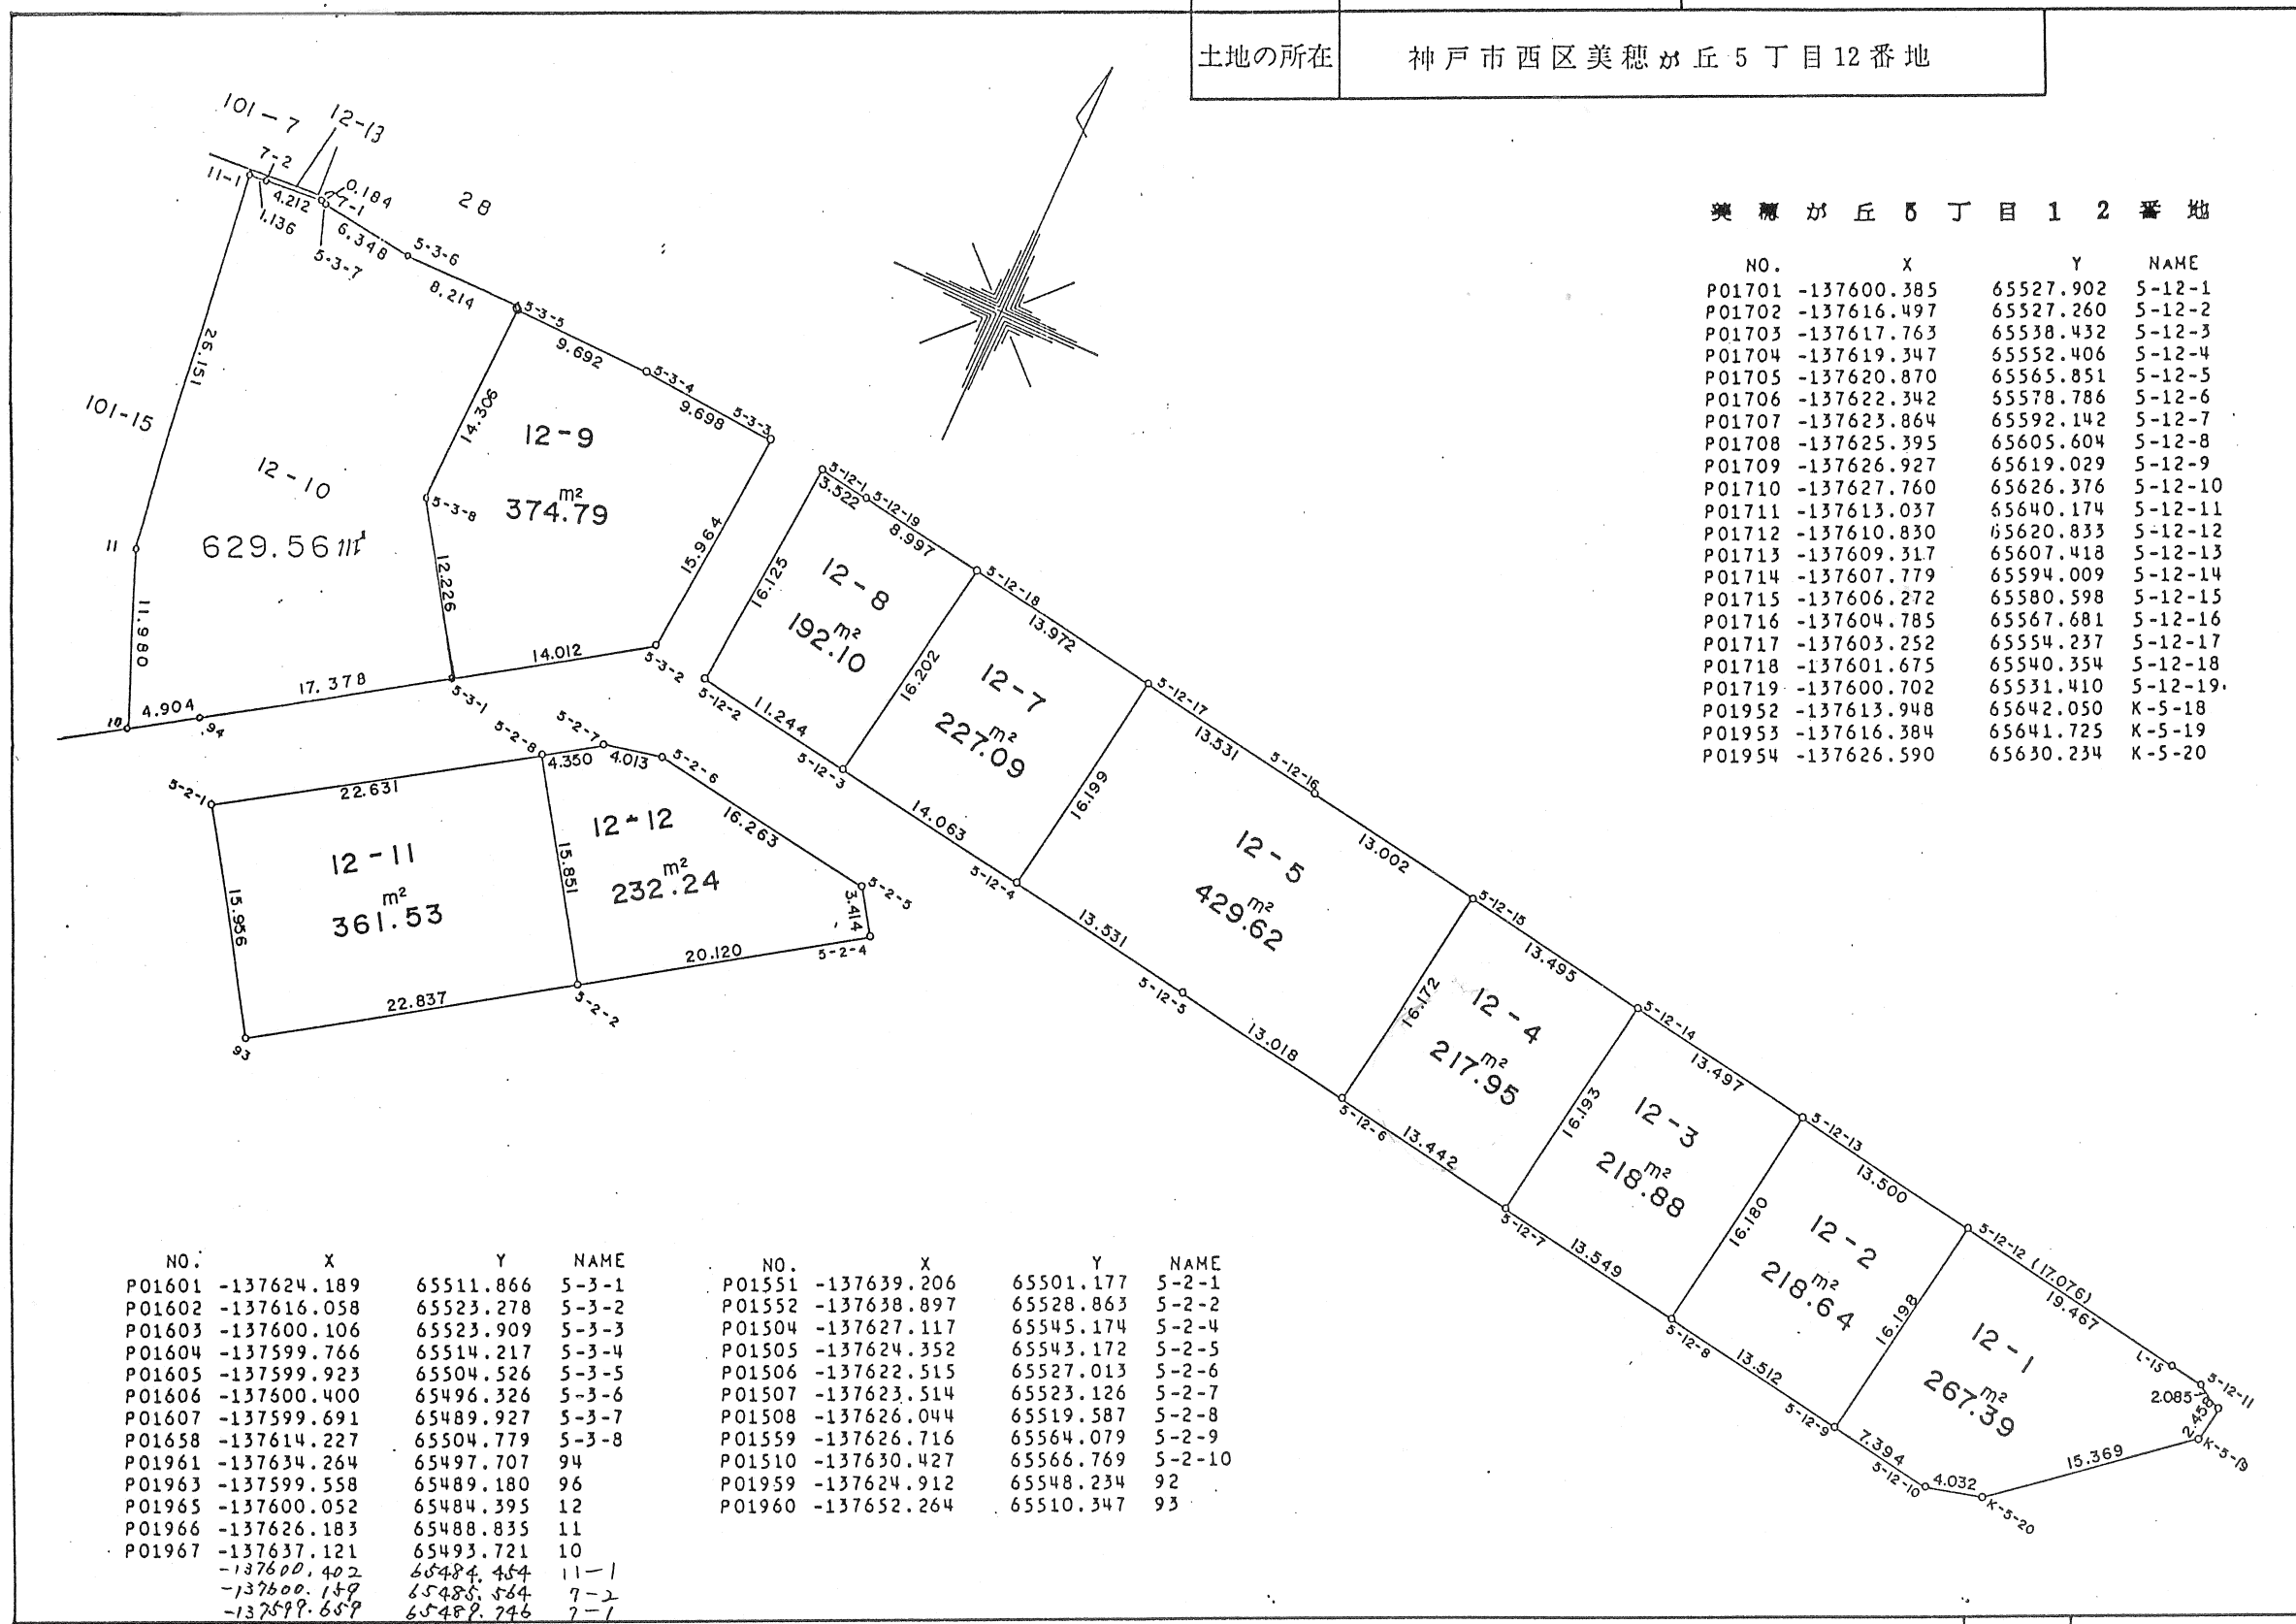

美穂が丘5丁目12番地

NO.	X	Y	NAME
P01701	-137600.385	65527.902	5-12-1
P01702	-137616.497	65527.260	5-12-2
P01703	-137617.763	65538.432	5-12-3
P01704	-137619.347	65552.406	5-12-4
P01705	-137620.870	65565.851	5-12-5
P01706	-137622.342	65578.786	5-12-6
P01707	-137623.864	65592.142	5-12-7
P01708	-137625.395	65605.604	5-12-8
P01709	-137626.927	65619.029	5-12-9
P01710	-137627.760	65626.376	5-12-10
P01711	-137613.037	65640.174	5-12-11
P01712	-137610.830	65620.833	5-12-12
P01713	-137609.317	65607.418	5-12-13
P01714	-137607.779	65594.009	5-12-14
P01715	-137606.272	65580.598	5-12-15
P01716	-137604.785	65567.681	5-12-16
P01717	-137603.252	65554.237	5-12-17
P01718	-137601.675	65540.354	5-12-18
P01719	-137600.702	65531.410	5-12-19
P01952	-137613.948	65642.050	K-5-18
P01953	-137616.384	65641.725	K-5-19
P01954	-137626.590	65630.234	K-5-20

NO.	X	Y	NAME	NO.	X	Y	NAME
P01601	-137624.189	65511.866	5-3-1	P01551	-137639.206	65501.177	5-2-1
P01602	-137616.058	65523.278	5-3-2	P01552	-137638.897	65528.863	5-2-2
P01603	-137600.106	65523.909	5-3-3	P01504	-137627.117	65545.174	5-2-4
P01604	-137599.766	65514.217	5-3-4	P01505	-137624.352	65543.172	5-2-5
P01605	-137599.923	65504.526	5-3-5	P01506	-137622.515	65527.013	5-2-6
P01606	-137600.400	65496.326	5-3-6	P01507	-137623.514	65523.126	5-2-7
P01607	-137599.691	65489.927	5-3-7	P01508	-137626.044	65519.587	5-2-8
P01658	-137614.227	65504.779	5-3-8	P01559	-137626.716	65564.079	5-2-9
P01961	-137634.264	65497.707	94	P01510	-137630.427	65566.769	5-2-10
P01963	-137599.558	65489.180	96	P01959	-137624.912	65548.234	92
P01965	-137600.052	65484.395	12	P01960	-137652.264	65510.347	93
P01966	-137626.183	65488.835	11				
P01967	-137637.121	65493.721	10				
	-137600.402	65484.484	11-1				
	-137600.159	65485.584	7-2				
	-137599.689	65482.746	7-1				