


土地の所在

月が丘5丁目12番地

月が丘5丁目12番地

12-1PC	-137497.038	65933979
12-2PC	-137507.897	65944.915
12-3CC	-137502.517	65949312
12-4PC	-137498.332	65952.651
12-5PC	-137494.173	65955.834
12-6PC	-137489.944	65958934
12-7CC	-137485.729	65961.888
12-8PC	-137481.293	65964.874
12-9PC	-137476.884	65967.711
12-10PP	-137472.426	65970.444
12-11CC	-137467.930	65973.099
12-12CC	-137466.564	65973.899
12-13PC	-137462.666	65972.892
12-14PC	-137462.241	65972.125
12-15CC	-137457.252	65962.663
12-16PC	-137457.844	65961.266
12-17PC	-137462.741	65958.381
12-18PC	-137467.444	65955.506
12-19PC	-137471.066	65953.207
12-20PC	-137474.646	65950.849
12-21PC	-137478.259	65948.401
12-22PC	-137481.613	65946.049
12-23PC	-137484.892	65943.626
12-24PC	-137488.059	65941.185
12-25PC	-137492.530	65937.673

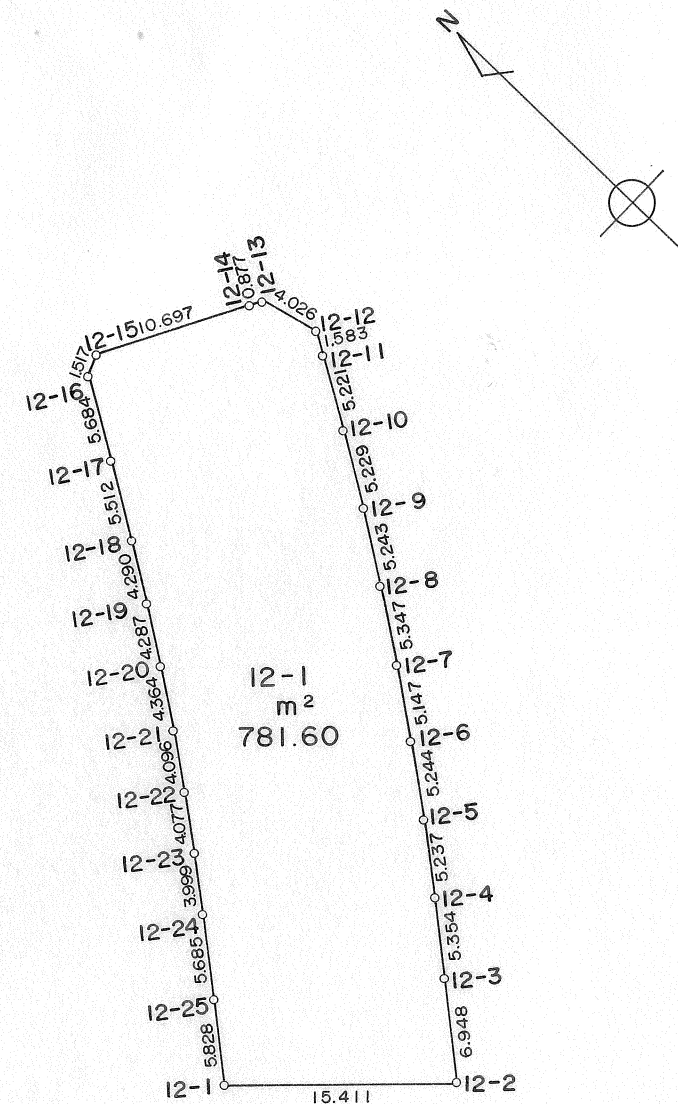

作製者

(年 月 日作製)

申請人

縮尺

1 / 500