
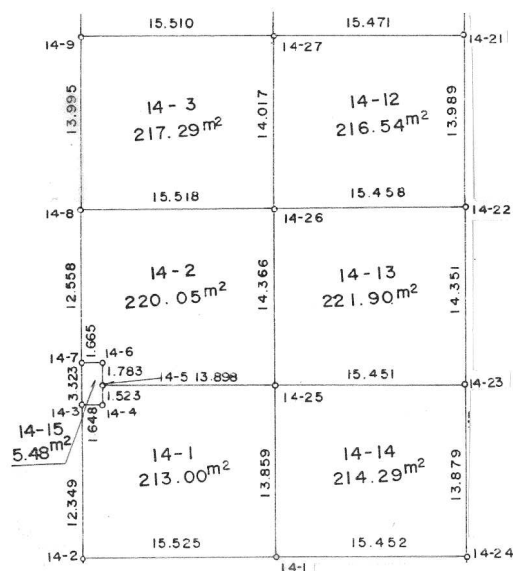



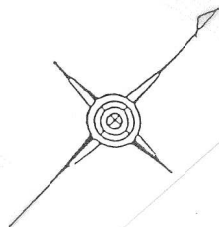


月が丘4丁目14番地

測点名	X 座標	Y 座標
14-1	-137582.286	66253.403
14-2	-137593.261	66242.423
14-3	-137584.545	66233.675
14-4	-137583.372	66234.832
14-5	-137582.295	66233.755
14-6	-137581.026	66232.502
14-7	-137582.200	66231.321
14-8	-137573.303	66222.458
14-9	-137563.413	66212.556
14-10	-137553.240	66202.379
14-11	-137541.573	66190.699
14-12	-137528.839	66177.968
14-13	-137519.775	66168.895
14-14	-137515.753	66169.193
14-15	-137507.685	66178.761
14-16	-137499.342	66188.663
14-17	-137499.680	66192.649
14-18	-137506.933	66199.922
14-19	-137519.676	66212.630
14-20	-137531.330	66224.293
14-21	-137541.505	66234.462
14-22	-137551.394	66244.355
14-23	-137561.540	66254.505
14-24	-137571.352	66264.321
14-25	-137572.488	66243.602
14-26	-137562.336	66233.437
14-27	-137552.436	66223.514
14-28	-137542.256	66213.355
14-29	-137530.591	66201.688
14-30	-137517.859	66188.952

縮尺

1/500

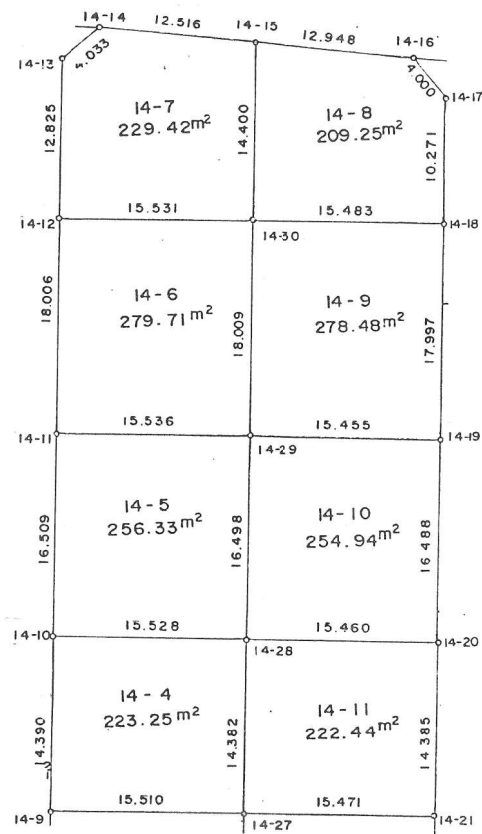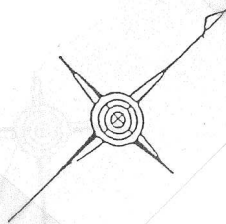

月が丘4丁目14番地

測点名	X 座標	Y 座標
14-1	-137582.286	66253.403
14-2	-137593.261	66242.423
14-3	-137584.545	66233.675
14-4	-137583.372	66234.832
14-5	-137582.295	66233.755
14-6	-137581.026	66232.502
14-7	-137582.200	66231.321
14-8	-137573.303	66222.458
14-9	-137563.413	66212.556
14-10	-137553.240	66202.379
14-11	-137541.573	66190.699
14-12	-137528.839	66177.968
14-13	-137519.775	66168.895
14-14	-137515.753	66169.193
14-15	-137507.685	66178.761
14-16	-137499.342	66188.663
14-17	-137499.680	66192.649
14-18	-137506.933	66199.922
14-19	-137519.676	66212.630
14-20	-137531.330	66224.293
14-21	-137541.505	66234.462
14-22	-137551.394	66244.356
14-23	-137561.540	66254.505
14-24	-137571.352	66264.321
14-25	-137572.488	66243.602
14-26	-137562.336	66233.437
14-27	-137552.436	66223.514
14-28	-137542.256	66213.355
14-29	-137530.591	66201.688
14-30	-137517.859	66188.952

縮尺

1/500