
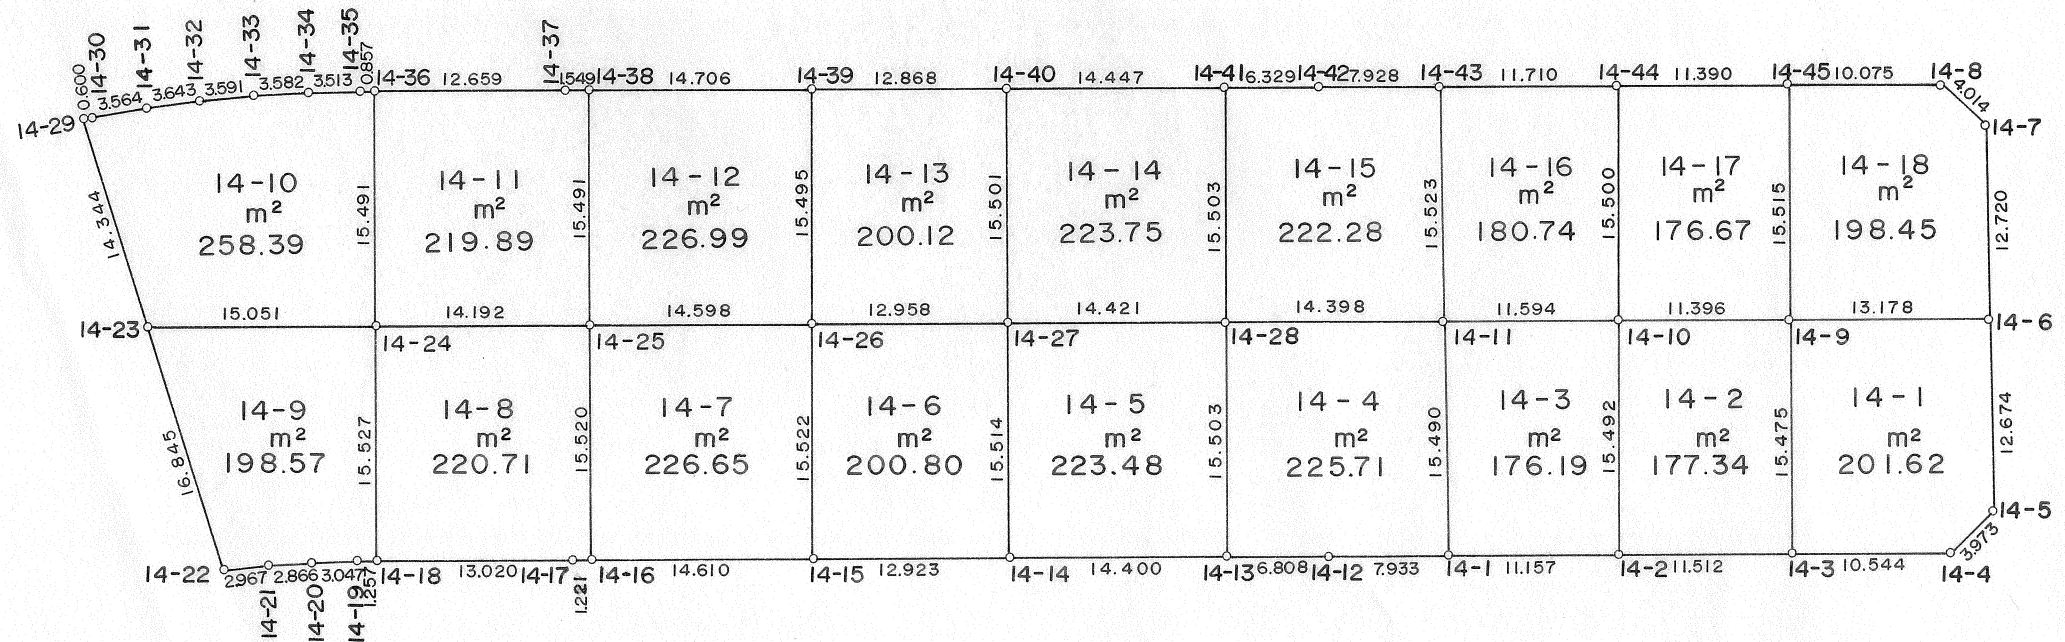


地 番		土 地 所 在 図
土地の所在	月が丘5丁目14番地	

月が丘5丁目14番地

14-1PC	-137519.024	66040.899	14-24 C	-137457.924	66001.737
14-2PC	-137526.908	66048.793	14-25 C	-137467.959	66011.773
14-3PC	-137535.043	66056.938	14-26 C	-137478.287	66022.089
14-4CC	-137542.494	66064.398	14-27 C	-137487.445	66031.256
14-5CC	-137542.489	66068.371	14-28 C	-137497.649	66041.447
14-6PC	-137533.402	66077.206	14-29PC	-137434.616	65997.821
14-7CC	-137524.287	66086.078	14-30PC	-137434.949	65998.320
14-8CC	-137520.275	66085.964	14-31CC	-137437.007	66001.230
14-9 C	-137524.096	66067.876	14-32PC	-137439.230	66004.116
14-10 C	-137516.031	66059.824	14-33PC	-137441.519	66006.883
14-11 C	-137507.841	66051.617	14-34PC	-137443.911	66009.549
14-12PC	-137513.412	66035.292	14-35CC	-137446.353	66012.074
14-13PC	-137508.601	66030.475	14-36PC	-137446.959	66012.680
14-14PC	-137498.420	66020.291	14-37CC	-137455.919	66021.623
14-15PC	-137489.292	66011.143	14-38PC	-137457.006	66022.727
14-16PC	-137478.954	66000.820	14-39PC	-137467.408	66033.123
14-17PC	-137478.093	65999.954	14-40PC	-137476.498	66042.231
14-18PC	-137468.890	65990.744	14-41PC	-137486.719	66052.441
14-19CC	-137467.992	65989.865	14-42CC	-137491.190	66056.920
14-20PC	-137465.896	65987.654	14-43PC	-137496.797	66062.525
14-21PC	-137464.014	65985.493	14-44PC	-137505.085	66070.798
14-22PC	-137462.155	65983.180	14-45PC	-137513.135	66078.856
14-23PC	-137447.284	65991.092			

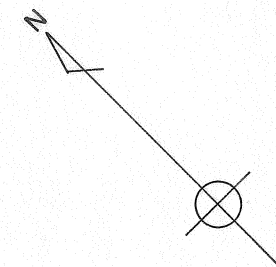

作 製 者

(年 月 日作製)

申請人

縮 尺

1 / 500