

地 番


土地の所在

土 地 所 在 図
地 積 測 量 図

月が丘5丁目16番地

月が丘5丁目16番地

16-1CC	-137461.757	66109.222	16-25P	-137475.460	66137.121
16-2PC	-137470.721	66099.194	16-26PC	-137473.675	66139.106
16-3CC	-137476.406	66092.843	16-27PC	-137471.893	66141.075
16-4PC	-137479.084	66089.841	16-28PP	-137473.495	66142.517
16-5PC	-137487.078	66080.914	16-29PC	-137466.902	66149.888
16-6CC	-137494.395	66072.751	16-30PC	-137458.832	66158.909
16-7CC	-137498.367	66072.614	16-31PC	-137447.287	66148.591
16-8PP	-137505.808	66080.030	16-32CC	-137435.746	66138.244
16-9PC	-137504.632	66081.201	16-33CC	-137437.851	66135.914
16-10PC	-137506.169	66082.728	16-34PC	-137443.858	66129.220
16-11PC	-137507.694	66084.262	16-35PC	-137452.144	66119.945
16-12PP	-137508.862	66083.085	16-36C	-137463.707	66130.194
16-13CC	-137516.334	66090.554	16-37C	-137455.316	66139.550
16-14CC	-137516.415	66094.586			
16-15PC	-137510.163	66101.544			
16-16PC	-137502.188	66110.455			
16-17C	-137498.596	66091.204			
16-18C	-137490.635	66100.089			
16-19C	-137482.269	66109.450			
16-20C	-137473.262	66119.527			
16-21PC	-137493.801	66119.818			
16-22CC	-137487.638	66126.718			
16-23PC	-137484.828	66129.849			
16-24PP	-137477.039	66138.559			

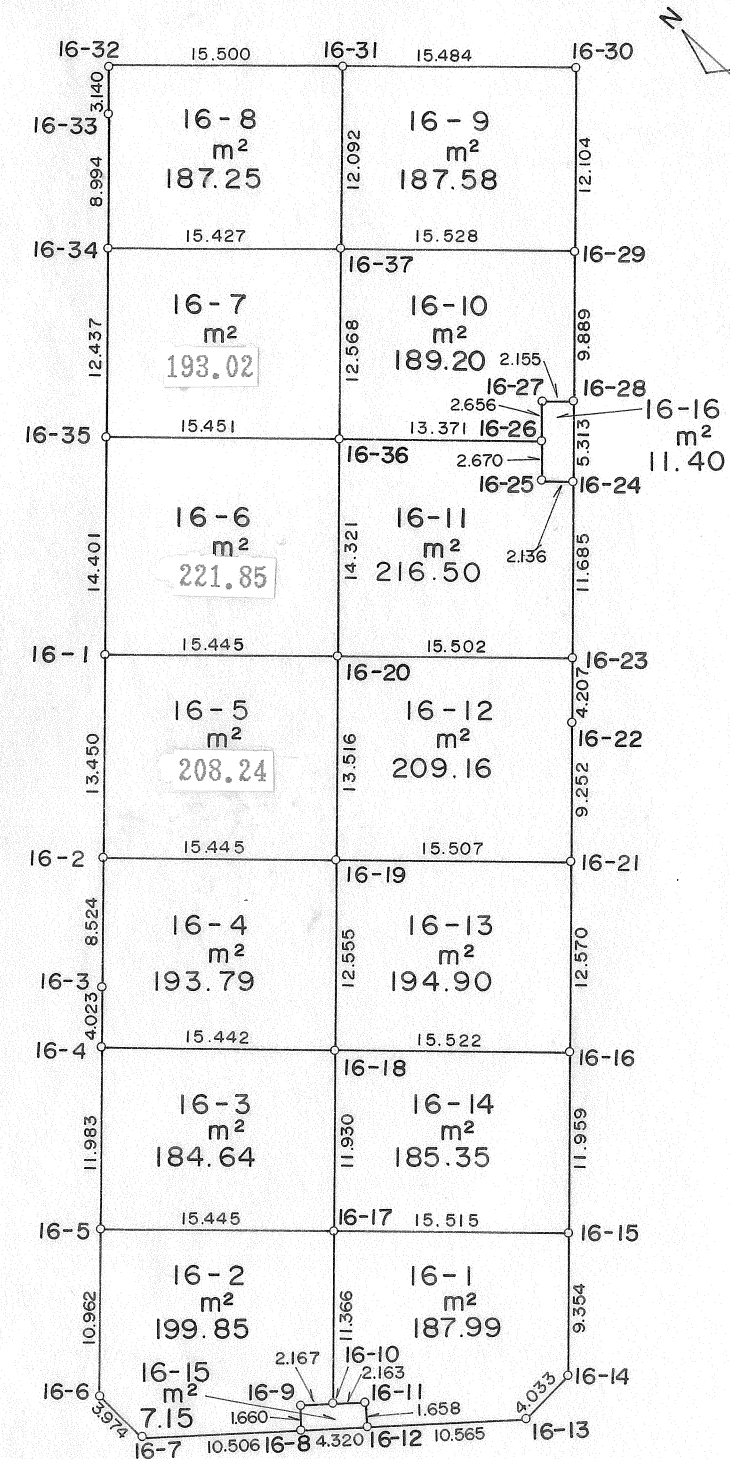

作 製 者

(年 月 日作製)

申請人

縮 尺

1 / 500