
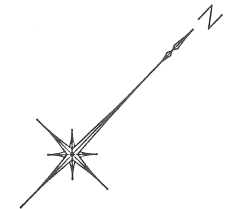


地番	2-1~2-8	土地所在図
土地の所在	神戸市西区月が丘四丁目	

座標求積表

地番	NO	標識	X	Y	辺長	測線
2-1	1254	(C)	-137721.162	66122.833		
	1253	(C)	-137731.116	66132.813	14.095	1254- 1253
	1252	(C)	-137723.005	66141.027	11.544	1253- 1252
	1248	(C)	-137718.062	66142.375	5.124	1252- 1248
	1001	(C)	-137709.909	66134.168	11.568	1248- 1001
	1254	(C)	-137721.162	66122.833	15.972	1001- 1254
			倍面積	439.894868	㎡	
			面積	219.9474340	㎡	地積 219.94 ㎡
2-2	1255	(C)	-137712.322	66113.986		
	1254	(C)	-137721.162	66122.833	12.507	1255- 1254
	1001	(C)	-137709.909	66134.168	15.972	1254- 1001
	1002	(C)	-137701.045	66125.315	12.528	1001- 1002
	1255	(C)	-137712.322	66113.986	15.985	1002- 1255
			倍面積	400.012228	㎡	
			面積	200.0061140	㎡	地積 200.00 ㎡
2-3	1256	(C)	-137702.983	66104.667		
	1255	(C)	-137712.322	66113.986	13.193	1256- 1255
	1002	(C)	-137701.045	66125.315	15.985	1255- 1002
	1003	(P)	-137692.782	66117.055	11.684	1002- 1003
	1004	(P)	-137693.932	66115.870	1.651	1003- 1004
	1005	(P)	-137692.821	66114.758	1.572	1004- 1005
	1256	(C)	-137702.983	66104.667	14.321	1005- 1256
			倍面積	417.867428	㎡	
			面積	208.9337140	㎡	地積 208.93 ㎡
2-4	1106	(C)	-137693.817	66095.484		
	1256	(C)	-137702.983	66104.667	12.975	1106- 1256
	1005	(P)	-137692.821	66114.758	14.321	1256- 1005
	1258	(C)	-137691.598	66113.519	1.741	1005- 1258
	1006	(P)	-137690.425	66114.696	1.662	1258- 1006
	1007	(C)	-137682.529	66106.796	11.169	1006- 1007
	1106	(C)	-137693.817	66095.484	15.981	1007- 1106
			倍面積	407.655942	㎡	
			面積	203.8279710	㎡	地積 203.82 ㎡
2-5	1107	(C)	-137684.346	66086.009		
	1106	(C)	-137693.817	66095.484	13.397	1107- 1106
	1007	(C)	-137682.529	66106.796	15.981	1106- 1007
	1008	(C)	-137673.197	66097.453	13.205	1007- 1008
	1107	(C)	-137684.346	66086.009	15.977	1008- 1107
			倍面積	425.050267	㎡	
			面積	212.5251335	㎡	地積 212.52 ㎡
2-6	1108	(C)	-137675.200	66076.858		
	1107	(C)	-137684.346	66086.009	12.938	1108- 1107
	1008	(C)	-137673.197	66097.453	15.977	1107- 1008
	1102	(C)	-137663.916	66088.163	13.132	1008- 1102
	1108	(C)	-137675.200	66076.858	15.973	1102- 1108
			倍面積	416.441388	㎡	
			面積	208.2206940	㎡	地積 208.22 ㎡

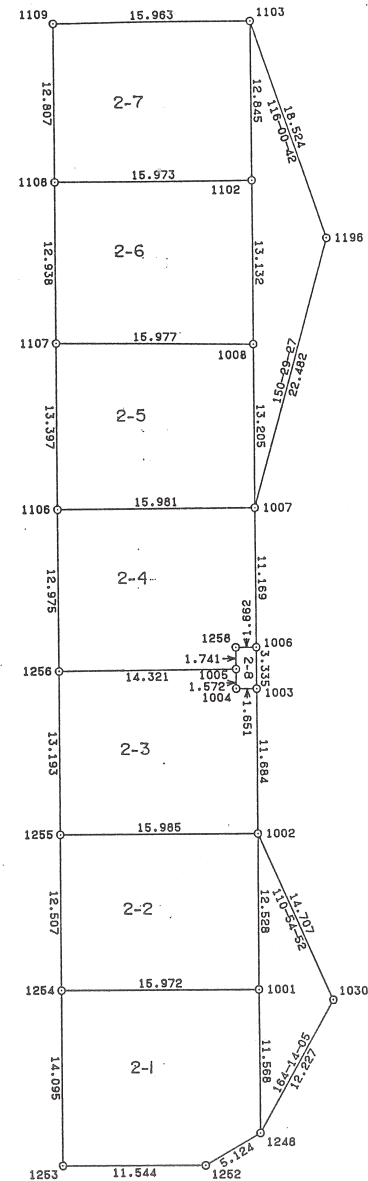

作製者

(平成 年 月 日作製)

申請人

縮尺

1/500

