


土地所在図
土地積測量図

地 番

土地の所在 月が丘5丁目27番地

月が丘5丁目27番地

27-1CC	-137365.321	66079.211	27-29PC	-137315.249	66095.566
27-2CC	-137365.548	66083.243	27-30CC	-137315.249	66090.499
27-3PC	-137356.657	66093.155	27-31PC	-137315.329	66087.977
27-4PC	-137355.831	66094.083	27-32PC	-137315.552	66085.358
27-5PC	-137353.981	66096.284	27-33PC	-137315.924	66082.742
27-6PC	-137352.195	66098.605	27-34PC	-137316.432	66080.154
27-7CC	-137350.553	66101.028	27-35PC	-137316.792	66078.644
27-8PC	-137349.788	66102.298	27-36PC	-137317.085	66077.601
27-9PC	-137349.066	66103.570	27-37PC	-137317.885	66075.094
27-10PC	-137347.744	66106.182	27-38CC	-137318.819	66072.625
27-11CC	-137346.556	66108.868	27-39PC	-137319.900	66070.224
27-12PC	-137344.570	66113.487	27-40PC	-137321.124	66067.876
27-13CC	-137339.401	66125.514	27-41PC	-137322.464	66065.612
27-14CC	-137335.648	66127.012	27-42PC	-137323.739	66063.673
27-15PC	-137335.389	66126.912	27-43PC	-137325.511	66061.306
27-16PC	-137333.206	66126.143	27-44PC	-137327.214	66059.297
27-17PC	-137330.749	66125.387	27-45CC	-137329.026	66057.392
27-18PC	-137329.895	66125.140	27-46CC	-137332.665	66053.740
27-19PP	-137328.660	66124.828	27-47CC	-137336.681	66053.636
27-20PC	-137328.970	66123.172	27-48PC	-137345.288	66061.313
27-21PC	-137327.349	66122.838	27-49PC	-137356.378	66071.215
27-22 P	-137325.734	66122.492	27-50 C	-137334.811	66073.585
27-23PP	-137325.394	66124.175	27-51 C	-137341.625	66079.658
27-24PC	-137323.201	66123.849	27-52 C	-137345.612	66083.242
27-25PC	-137320.656	66123.598	27-53 C	-137336.017	66086.069
27-26CC	-137318.088	66123.431	27-54 C	-137333.804	66095.572
27-27CC	-137315.233	66120.593	27-55 C	-137331.225	66107.225
27-28PC	-137315.241	66107.566			

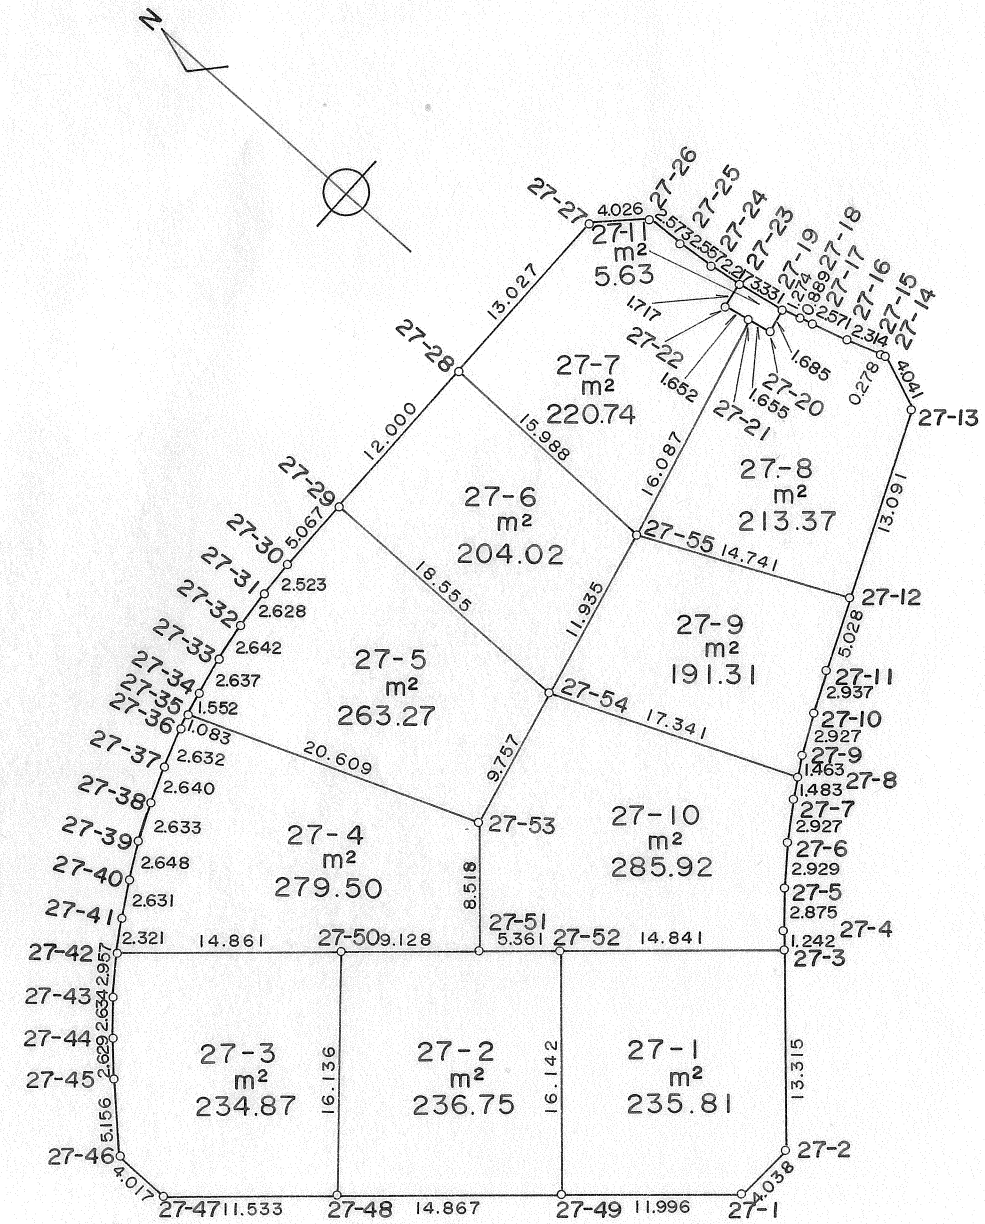

作製者

(年 月 日作製)

申請人

縮尺

1 / 500