


土地所 在 図
地 積 測 量 図

地 番

土地の所在 月が丘5丁目28番地

月が丘5丁目28番地

28-1PC	-137320.237	66035.991	28-25CC	-137295.739	66123.443
28-2CC	-137331.579	66046.324	28-26PC	-137293.757	66121.344
28-3CC	-137324.788	66053.126	28-27PC	-137293.768	66111.606
28-4PC	-137323.068	66054.957	28-28PC	-137293.769	66099.164
28-5PP	-137321.294	66056.995	28-29PC	-137293.776	66091.666
28-6PC	-137319.696	66059.042	28-30PC	-137293.851	66088.819
28-7PC	-137318.193	66061.165	28-31PC	-137294.046	66086.031
28-8PC	-137316.791	66063.364	28-32PC	-137294.473	66082.270
28-9PC	-137316.172	66064.413	28-33PC	-137295.083	66078.574
28-10PC	-137315.500	66065.622	28-34PC	-137295.869	66074.914
28-11PC	-137314.328	66067.950	28-35PC	-137296.875	66071.300
28-12CC	-137313.280	66070.323	28-36PC	-137298.114	66067.639
28-13PC	-137312.331	66072.761	28-37PC	-137299.520	66064.012
28-14PC	-137311.435	66075.547	28-38PC	-137301.129	66060.482
28-15PC	-137310.837	66077.740	28-39PC	-137302.898	66057.041
28-16PC	-137310.275	66080.283	28-40PC	-137304.822	66053.765
28-17PC	-137309.823	66082.846	28-41PC	-137306.921	66050.603
28-18PC	-137309.506	66085.425	28-42PC	-137309.164	66047.542
28-19C	-137309.302	66087.718	28-43PC	-137311.649	66044.509
28-20CC	-137309.243	66090.621	28-44PC	-137313.636	66042.278
28-21PC	-137309.239	66099.953	28-45PC	-137315.746	66040.085
28-22PC	-137309.232	66111.595	28-46PC	-137317.948	66038.007
28-23CC	-137309.227	66120.594			
28-24CC	-137306.396	66123.428			

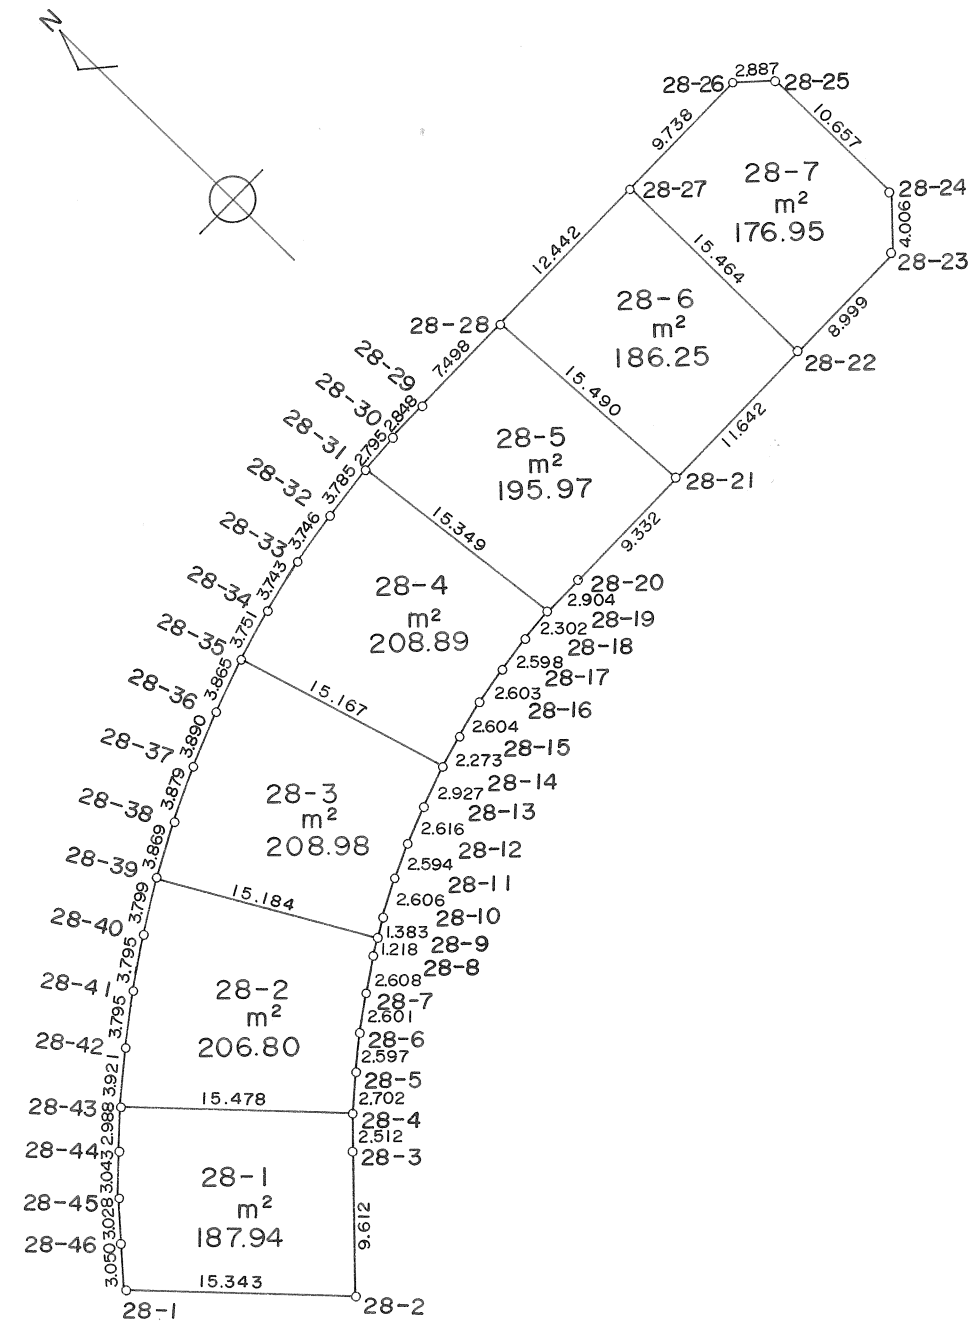

作製者

(年 月 日作製)

申請人

縮尺

1 / 500