



土地の所在

月が丘5丁目3番地

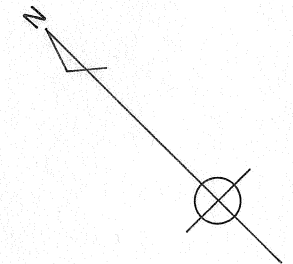

月が丘5丁目3番地

3-1CC	-137596.038	65975.078
3-2CC	-137596.003	65971.060
3-3PC	-137603.078	65963.986
3-4PC	-137612.263	65954.803
3-5PC	-137621.466	65945.609
3-6PP	-137628.798	65938.285
3-7CC	-137632.795	65938.319
3-8PC	-137640.564	65946.084
3-9PC	-137639.396	65947.264
3-10PC	-137640.566	65948.421
3-11C	-137632.462	65956.607
3-12C	-137623.372	65965.871
3-13C	-137614.238	65975.132
3-14PC	-137605.233	65984.259
3-15PC	-137641.745	65949.589
3-16PC	-137642.927	65948.431
3-17CC	-137650.715	65956.199
3-18CC	-137650.716	65960.187
3-19PC	-137643.412	65967.492
3-20PC	-137634.212	65976.697
3-21PC	-137625.005	65985.898
3-22CC	-137617.934	65992.969
3-23CC	-137613.936	65992.984

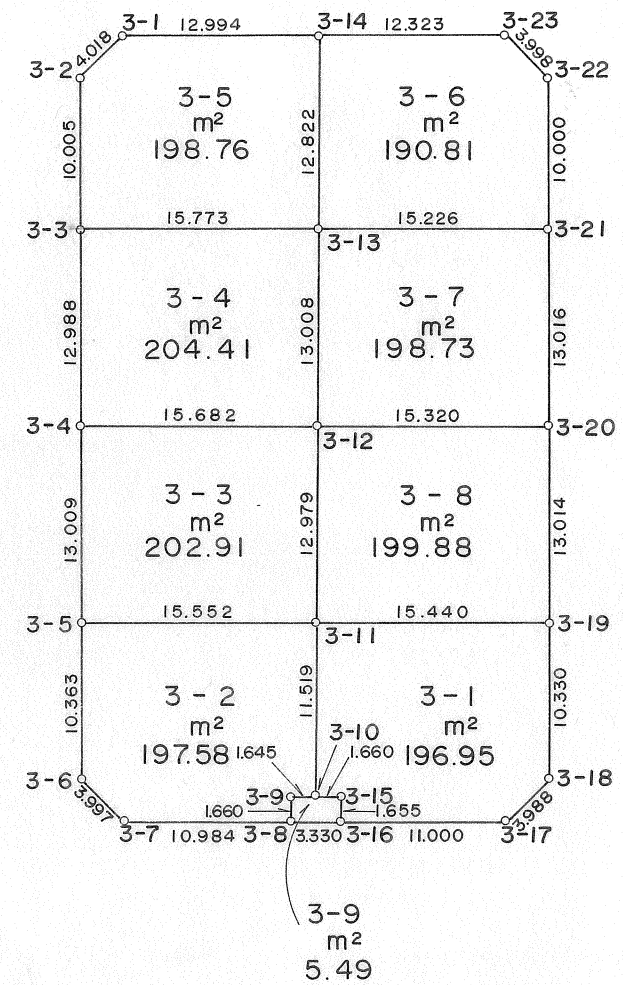

作製者

(年 月 日作製)

申請人

縮尺

1 / 500