
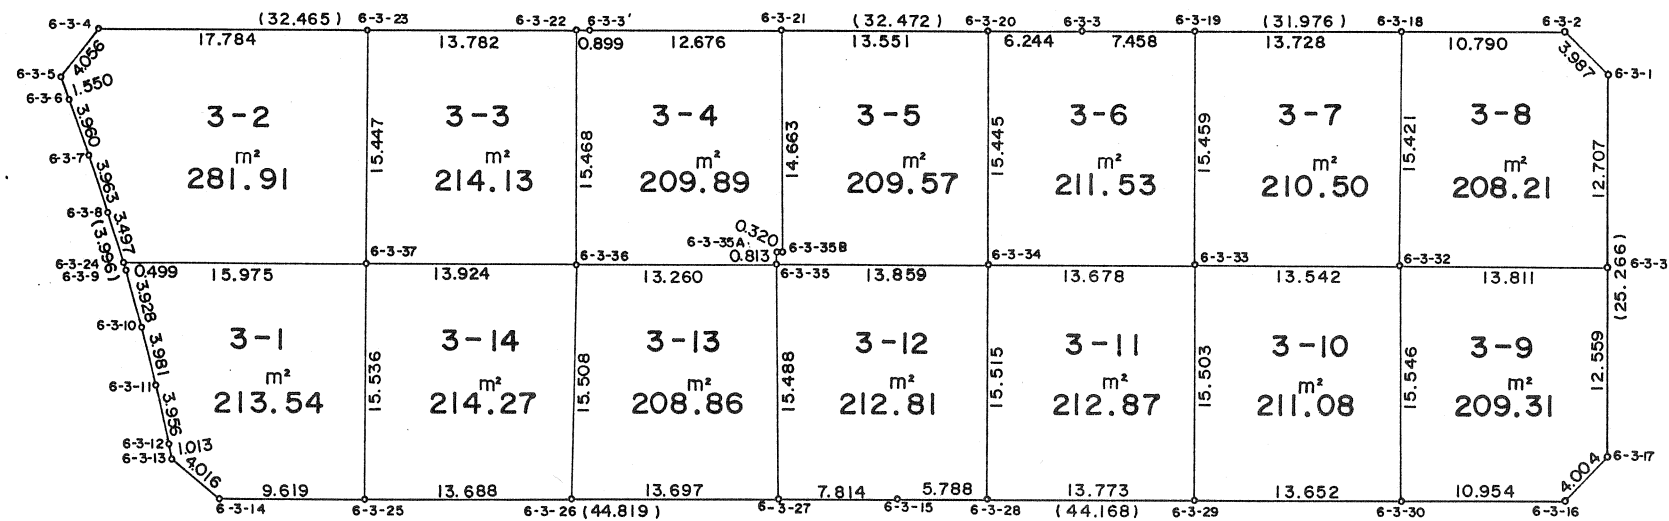


地 番	3-1 ~ 3-14	地 積 測 量 図
土地の所在	神戸市西区月が丘6丁目3番地	

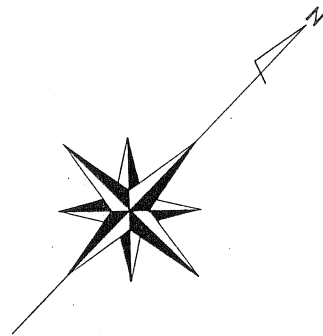

NO.	X	Y	NAME
P01201	-137523.233	65820.224	6-3-1
P01202	-137523.273	65816.237	6-3-2
P01203	-137545.886	65793.629	6-3-3
P01204	-137591.809	65747.713	6-3-4
P01205	-137595.836	65748.199	6-3-5
P01206	-137596.486	65749.606	6-3-6
P01207	-137598.152	65753.198	6-3-7
P01208	-137599.905	65756.752	6-3-8
P01209	-137601.770	65760.286	6-3-9
P01210	-137603.699	65763.708	6-3-10
P01211	-137605.759	65767.114	6-3-11
P01212	-137607.901	65770.440	6-3-12
P01213	-137608.459	65771.286	6-3-13
P01214	-137608.067	65775.283	6-3-14
P01215	-137576.349	65806.948	6-3-15
P01216	-137545.122	65838.184	6-3-16
P01217	-137541.120	65839.069	6-3-17
P01268	-137530.904	65803.608	6-3-18
P01269	-137540.612	65798.902	6-3-19
P01270	-137550.302	65789.214	6-3-20
P01271	-137559.885	65779.633	6-3-21
P01272	-137569.486	65770.035	6-3-22
P01273	-137579.232	65760.291	6-3-23
P01274	-137601.537	65759.845	6-3-24
P01275	-137601.260	65732.079	6-3-25
P01276	-137591.573	65791.750	6-3-26
P01277	-137581.879	65801.427	6-3-27
P01278	-137572.257	65811.042	6-3-28
P01279	-137562.519	65820.782	6-3-29
P01280	-137552.867	65830.437	6-3-30
P01281	-137532.229	65829.199	6-3-31
P01282	-137541.940	65819.379	6-3-32
P01233	-137551.544	65809.632	6-3-33
P01284	-137561.207	65800.151	6-3-34
P01235	-137571.030	65790.374	6-3-35
P01236	-137580.402	65790.994	6-3-36
P01287	-137590.234	65771.134	6-3-37
P01238	-137570.448	65789.306	6-3-35A
P01239	-137570.222	65790.032	6-3-35B
P01240	-137568.850	65770.671	6-3-3'