


地 番	7-1 ~ 7-12	土地所在図 地 積 測 量 図	
土地の所在	神戸市西区月が丘四丁目		

座 標 求 積 表

地 番	NO	標 識	X	Y	辺 長	測 線
7-1	1016	(C)	-137690.642	66142.228		
	1015	(C)	-137698.051	66134.830	10.470	1016- 1015
	1014	(C)	-137698.053	66130.835	3.995	1015- 1014
	1013	(C)	-137689.073	66121.864	12.693	1014- 1013
	1052	(C)	-137679.725	66131.230	13.233	1013- 1052
	1016	(C)	-137690.642	66142.228	15.496	1052- 1016
			倍面積		-403.435306	
			面 積	201.7176530	㎡	地積 201.71 ㎡
7-2	1011	(C)	-137676.049	66113.033		
	1012	(C)	-137680.123	66112.912	4.076	1011- 1012
	1013	(C)	-137689.073	66121.864	12.659	1012- 1013
	1052	(C)	-137679.725	66131.230	13.233	1013- 1052
	1044	(C)	-137668.818	66120.270	15.462	1052- 1044
	1011	(C)	-137676.049	66113.033	10.230	1044- 1011
			倍面積		400.274089	
			面 積	200.1370445	㎡	地積 200.13 ㎡
7-3	1016	(C)	-137690.642	66142.228		
	1017	(C)	-137681.507	66151.363	12.919	1016- 1017
	1053	(C)	-137670.560	66140.392	15.498	1017- 1053
	1045	(C)	-137659.645	66129.436	15.465	1053- 1045
	1044	(C)	-137668.818	66120.270	12.968	1045- 1044
	1052	(C)	-137679.725	66131.230	15.462	1044- 1052
	1016	(C)	-137690.642	66142.228	15.496	1052- 1016
			倍面積		801.963766	
			面 積	400.9818830	㎡	地積 400.98 ㎡
7-4	1046	(C)	-137650.446	66138.600		
	1045	(C)	-137659.645	66129.436	12.985	1046- 1045
	1053	(C)	-137670.560	66140.392	15.465	1045- 1053
	1054	(C)	-137661.397	66149.554	12.958	1053- 1054
	1046	(C)	-137650.446	66138.600	15.489	1054- 1046
			倍面積		401.513868	
			面 積	200.7569340	㎡	地積 200.75 ㎡
7-5	1047	(C)	-137641.666	66147.356		
	1046	(C)	-137650.446	66138.600	12.400	1047- 1046
	1054	(C)	-137661.397	66149.554	15.489	1046- 1054
	1055	(C)	-137652.662	66158.298	12.360	1054- 1055
	1047	(C)	-137641.666	66147.356	15.513	1055- 1047
			倍面積		383.790470	
			面 積	191.8952350	㎡	地積 191.89 ㎡
7-6	1048	(C)	-137632.746	66156.298		
	1047	(C)	-137641.666	66147.356	12.630	1048- 1047
	1055	(C)	-137652.662	66158.298	15.513	1047- 1055
	1056	(C)	-137643.730	66167.235	12.635	1055- 1056
	1048	(C)	-137632.746	66156.298	15.501	1056- 1048
			倍面積		391.782164	
			面 積	195.8910820	㎡	地積 195.89 ㎡

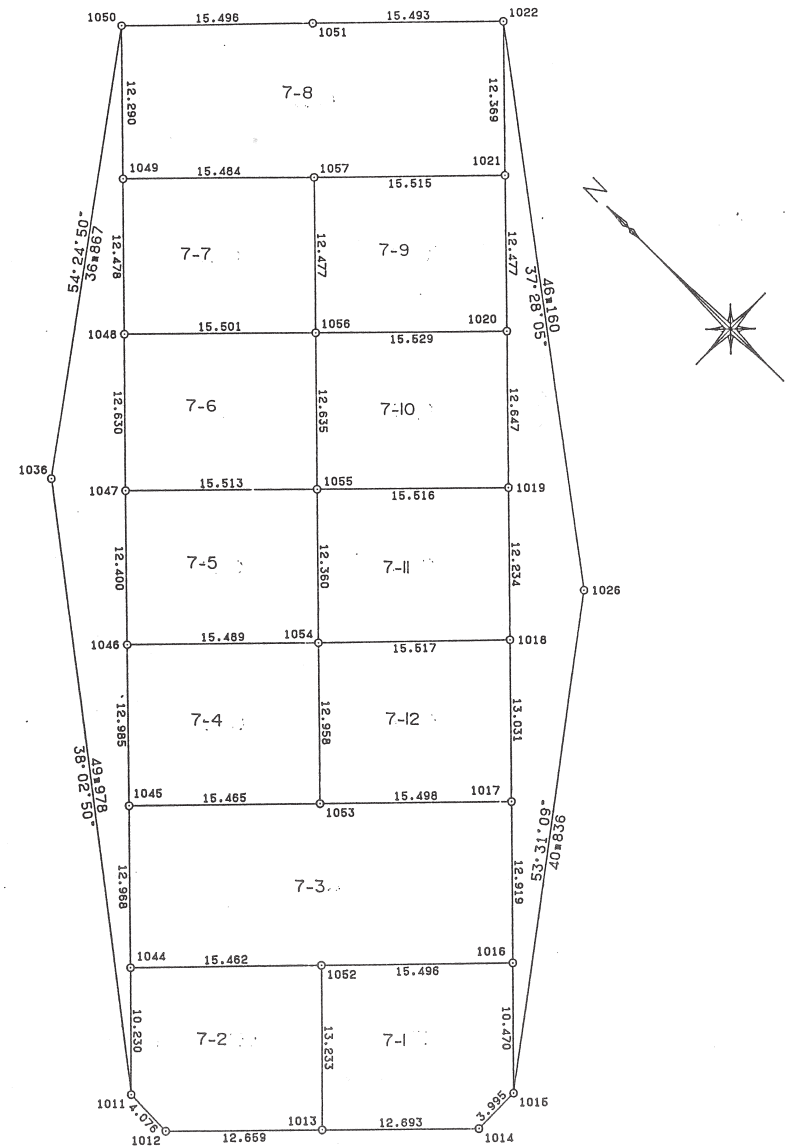

作 製 者

(平成 年 月 日作製)

申 請 人

縮尺

1
500

地番	7-1 ~ 7-12
----	------------

~~土地所在図~~
地積測量図

土地の所在	神戸市西区月が丘四丁目
-------	-------------

座標求積表

地番	NO	標識	X	Y	辺長	測線
7-7	1049	(C)	-137623.934	66165.133		
	1048	(C)	-137632.746	66156.298	12.478	1049- 1048
	1056	(C)	-137643.730	66167.235	15.501	1048- 1056
	1057	(C)	-137634.907	66176.057	12.477	1056- 1057
	1049	(C)	-137623.934	66165.133	15.484	1057- 1049
			倍面積 面積	386.606742 193.3033710	㎡ 地積	193.30 ㎡
7-8	1021	(C)	-137645.894	66187.011		
	1022	(C)	-137637.135	66195.744	12.369	1021- 1022
	1051	(C)	-137626.181	66184.788	15.493	1022- 1051
	1050	(C)	-137615.237	66173.817	15.496	1051- 1050
	1049	(C)	-137623.934	66165.133	12.290	1050- 1049
	1057	(C)	-137634.907	66176.057	15.484	1049- 1057
	1021	(C)	-137645.894	66187.011	15.515	1057- 1021
		倍面積 面積	764.717557 382.3587785	㎡ 地積	382.35 ㎡	
7-9	1020	(C)	-137654.727	66178.199		
	1021	(C)	-137645.894	66187.011	12.477	1020- 1021
	1057	(C)	-137634.907	66176.057	15.515	1021- 1057
	1056	(C)	-137643.730	66167.235	12.477	1057- 1056
	1020	(C)	-137654.727	66178.199	15.529	1056- 1020
			倍面積 面積	387.325032 193.6625160	㎡ 地積	193.66 ㎡
7-10	1019	(C)	-137663.658	66169.245		
	1020	(C)	-137654.727	66178.199	12.647	1019- 1020
	1056	(C)	-137643.730	66167.235	15.529	1020- 1056
	1055	(C)	-137652.662	66158.298	12.635	1056- 1055
	1019	(C)	-137663.658	66169.245	15.516	1055- 1019
			倍面積 面積	392.436478 196.2182390	㎡ 地積	196.21 ㎡
7-11	1018	(C)	-137672.305	66160.590		
	1019	(C)	-137663.658	66169.245	12.234	1018- 1019
	1055	(C)	-137652.662	66158.298	15.516	1019- 1055
	1054	(C)	-137661.397	66149.554	12.360	1055- 1054
	1018	(C)	-137672.305	66160.590	15.517	1054- 1018
			倍面積 面積	381.608101 190.8040505	㎡ 地積	190.80 ㎡
7-12	1017	(C)	-137681.507	66151.363		
	1018	(C)	-137672.305	66160.590	13.031	1017- 1018
	1054	(C)	-137661.397	66149.554	15.517	1018- 1054
	1053	(C)	-137670.560	66140.392	12.958	1054- 1053
	1017	(C)	-137681.507	66151.363	15.498	1053- 1017
			倍面積 面積	403.025075 201.5125375	㎡ 地積	201.51 ㎡

凡 例

	種
C	コンタリ
B	
P	プレート
N	ペンキ
W	木杭

作製者

(平成 年 月 日作製)

申請人

縮尺

1