
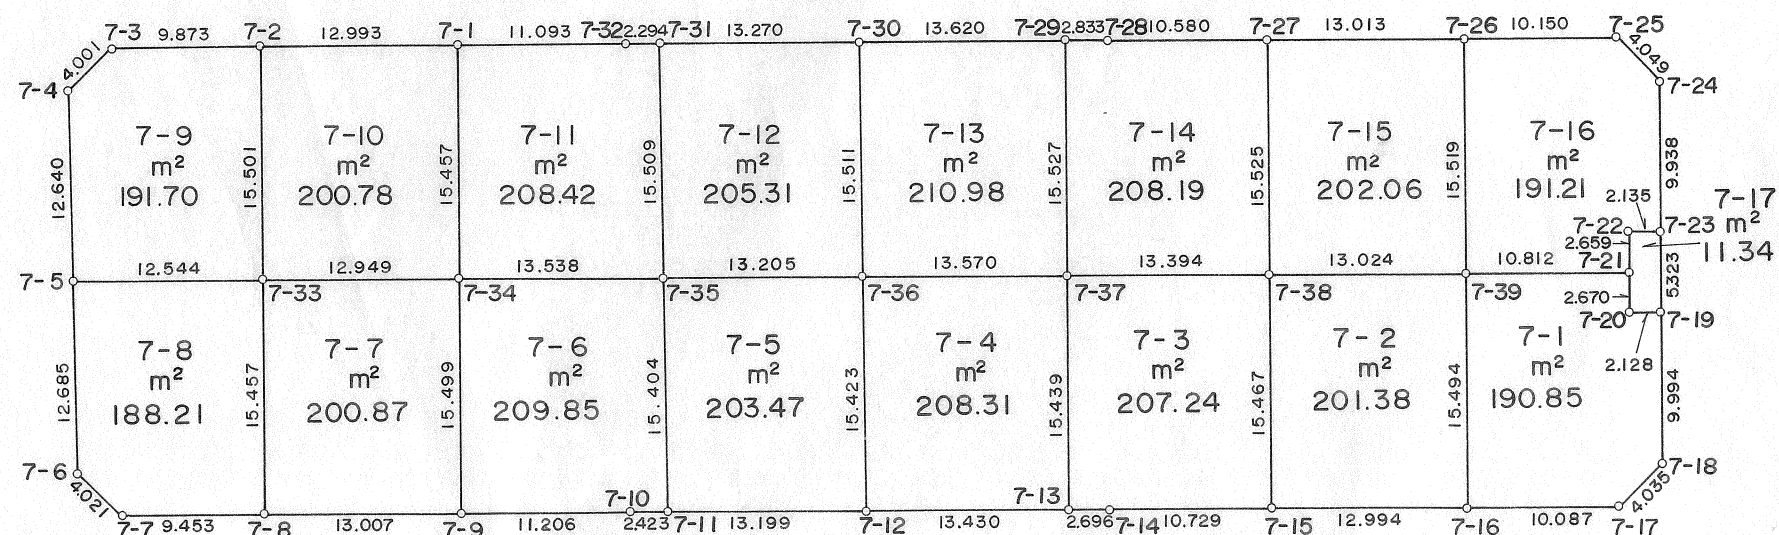


地 番		土 地 所 在 図
土地の所在	月が丘5丁目7番地	

月が丘5丁目7番地

7-IPC	-137533469	65964.833
7-2PC	-137524289	65955.638
7-3CC	-137517340	65948.624
7-4CC	-137517309	65944.623
7-5PC	-137526384	65935.825
7-6CC	-137535475	65926.978
7-7CC	-137539494	65927.091
7-8PC	-137546193	65933.761
7-9PC	-137555382	65942.967
7-10CC	-137563288	65950.908
7-11PC	-137564998	65952.624
7-12PC	-137574339	65961.949
7-13PC	-137583846	65971.435
7-14CC	-137585759	65973.334
7-15PC	-137593355	65980.911
7-16PC	-137602557	65990.085
7-17CC	-137609690	65997.217
7-18CC	-137609682	66001.252
7-19PC	-137602616	66008.319
7-20P	-137601118	66006.807
7-21PC	-137599230	66008.695
7-22PC	-137597347	66010.573
7-23PP	-137598854	66012.085
7-24CC	-137591852	66019.137
7-25CC	-137587803	66019.184
7-26PC	-137580623	66012.010
7-27PC	-137571423	66002.807
7-28CC	-137563932	65995.336
7-29PC	-137561940	65993.322
7-30PC	-137552322	65983.678
7-31PC	-137542946	65974.288
7-32CC	-137541323	65972.667
7-33C	-137535261	65944.688
7-34C	-137544379	65953.883
7-35C	-137553999	65963.408
7-36C	-137563331	65972.751
7-37C	-137572925	65982.348
7-38C	-137582393	65991.822
7-39C	-137591597	66001.037

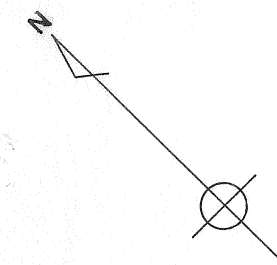

作 製 者	(年 月 日作製)	申 請 人	縮 尺	1 / 500
-------	------------	-------	-----	---------