
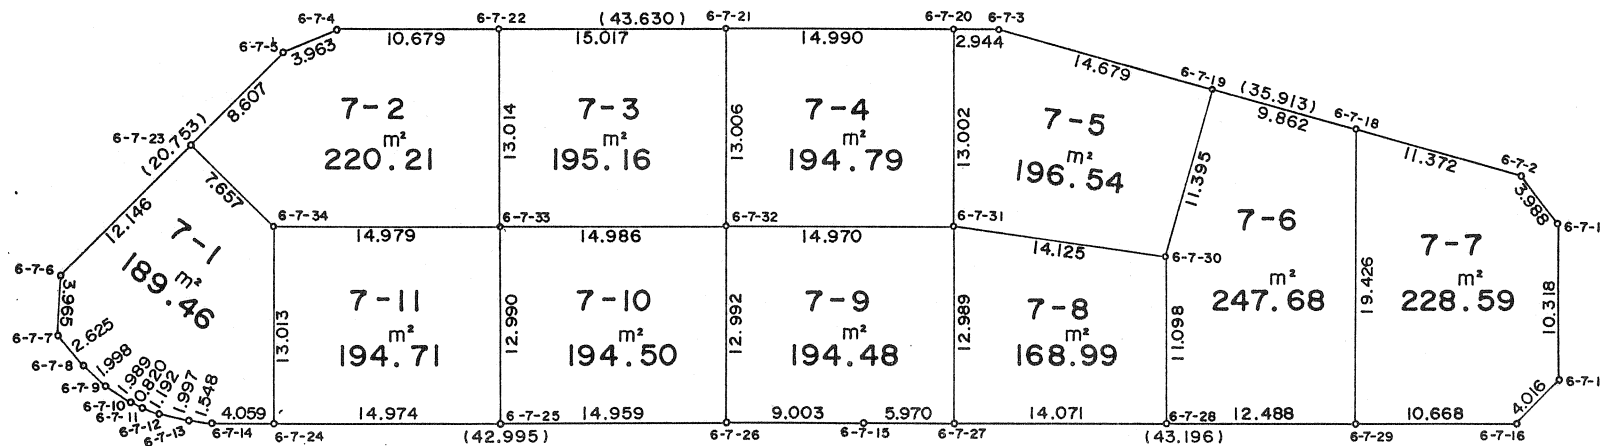


地 番	7-1 ~ 7-11	地 積 測 量 図
土地の所在	神戸市西区月が丘6丁目7番地	

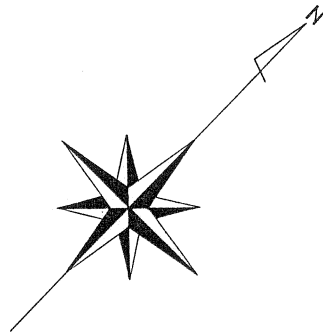

NO.	X	Y	NAME
P01601	-137429.251	65726.087	6-7-1
P01602	-137428.681	65722.140	6-7-2
P01603	-137446.372	65690.887	6-7-3
P01604	-137477.219	65660.032	6-7-4
P01605	-137480.895	65658.550	6-7-5
P01606	-137501.648	65658.565	6-7-6
P01607	-137504.552	65661.264	6-7-7
P01608	-137504.763	65663.881	6-7-8
P01609	-137504.683	65665.877	6-7-9
P01610	-137504.283	65667.825	6-7-10
P01611	-137504.023	65668.603	6-7-11
P01612	-137503.549	65669.697	6-7-12
P01613	-137502.458	65671.370	6-7-13
P01614	-137501.472	65672.563	6-7-14
P01615	-137471.061	65702.956	6-7-15
P01616	-137440.504	65733.488	6-7-16
P01617	-137436.488	65733.441	6-7-17
P01668	-137434.283	65712.244	6-7-18
P01669	-137439.141	65703.661	6-7-19
P01670	-137448.453	65688.805	6-7-20
P01671	-137459.051	65679.204	6-7-21
P01672	-137469.668	65667.584	6-7-22
P01673	-137489.502	65658.556	6-7-23
P01674	-137498.601	65675.432	6-7-24
P01675	-137488.010	65686.018	6-7-25
P01676	-137477.429	65695.592	6-7-26
P01677	-137466.838	65707.176	6-7-27
P01678	-137456.884	65717.121	6-7-28
P01679	-137448.051	65725.948	6-7-29
P01680	-137449.085	65709.225	6-7-30
P01631	-137457.651	65697.994	6-7-31
P01632	-137469.238	65687.410	6-7-32
P01633	-137478.839	65675.818	6-7-33
P01634	-137489.417	65666.213	6-7-34