
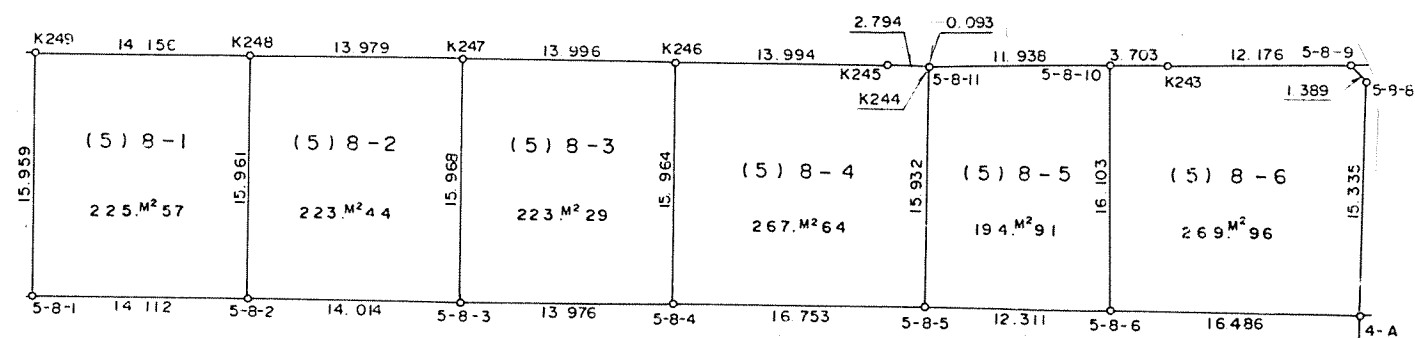


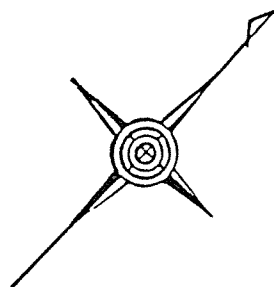

月が丘5丁目8番地

点名	X	Y
5-8-1	-137601.756	66040.214
5-8-2	-137591.778	66050.192
5-8-3	-137581.868	66060.101
5-8-4	-137571.984	66069.982
5-8-5	-137560.136	66081.827
5-8-6	-137551.430	66090.531
5-8-7	-137528.631	66091.441
5-8-8	-137526.826	66090.052
5-8-10	-137540.209	66078.961
5-8-11	-137546.836	66070.506
4-A	-137539.771	66102.187
K-243	-137537.553	66081.561
K-244	-137548.771	66070.662
K-245	-137550.792	66068.601
K-246	-137560.688	66058.704
K-247	-137570.581	66048.806
K-248	-137580.471	66038.927
K-249	-137590.483	66028.920


縮尺

1/500

座 標 求 積 表

地番	NO	標識	X	Y	辺長	測線
8-1	294	(P)	-137601.758	66040.214		
	295	(P)	-137591.778	66050.192	14.112	294- 295
	248	(C)	-137580.471	66038.927	15.961	295- 248
	249	(C)	-137590.483	66028.920	14.156	248- 249
	294	(P)	-137601.758	66040.214	15.959	249- 294
			倍面積	451.150399	㎡	
			面積	225.5751995	㎡ 地積	225.57 ㎡
8-2	295	(P)	-137591.778	66050.192		
	296	(P)	-137581.868	66060.101	14.014	295- 296
	247	(C)	-137570.581	66048.806	15.968	296- 247
	248	(C)	-137580.471	66038.927	13.979	247- 248
	295	(P)	-137591.778	66050.192	15.961	248- 295
			倍面積	446.889036	㎡	
			面積	223.4445180	㎡ 地積	223.44 ㎡
8-3	296	(P)	-137581.868	66060.101		
	297	(P)	-137571.984	66069.982	13.976	296- 297
	246	(C)	-137560.686	66058.704	15.964	297- 246
	247	(C)	-137570.581	66048.806	13.996	246- 247
	296	(P)	-137581.868	66060.101	15.968	247- 296
			倍面積	446.590041	㎡	
			面積	223.2950205	㎡ 地積	223.29 ㎡
8-4	297	(P)	-137571.984	66069.982		
	298	(P)	-137560.136	66081.827	16.753	297- 298
	313	(C)	-137548.836	66070.596	15.932	298- 313
	245	(C)	-137550.792	66068.601	2.794	313- 245
	246	(C)	-137560.686	66058.704	13.994	245- 246
	297	(P)	-137571.984	66069.982	15.964	246- 297
			倍面積	535.293502	㎡	
			面積	267.6467510	㎡ 地積	267.64 ㎡
8-5	298	(P)	-137560.136	66081.827		
	299	(P)	-137551.430	66090.531	12.311	298- 299
	314	(C)	-137540.209	66078.981	16.103	299- 314
	244	(C)	-137548.771	66070.662	11.938	314- 244
	313	(C)	-137548.836	66070.596	0.093	244- 313
	298	(P)	-137560.136	66081.827	15.932	313- 298
			倍面積	389.837864	㎡	
			面積	194.9189320	㎡ 地積	194.91 ㎡
8-6	299	(P)	-137551.430	66090.531		
	283	(P)	-137539.771	66102.187	16.486	299- 283
	1159	(C)	-137528.831	66091.441	15.335	283- 1159
	315	(C)	-137528.826	66090.052	1.389	1159- 315
	243	(C)	-137537.553	66081.561	12.176	315- 243
	314	(C)	-137540.209	66078.981	3.703	243- 314
	299	(P)	-137551.430	66090.531	16.103	314- 299
				倍面積	539.936592	㎡
			面積	269.9682960	㎡ 地積	269.96 ㎡

*公 式 A=1/2Σ (X2-X1) (Y1+Y2)

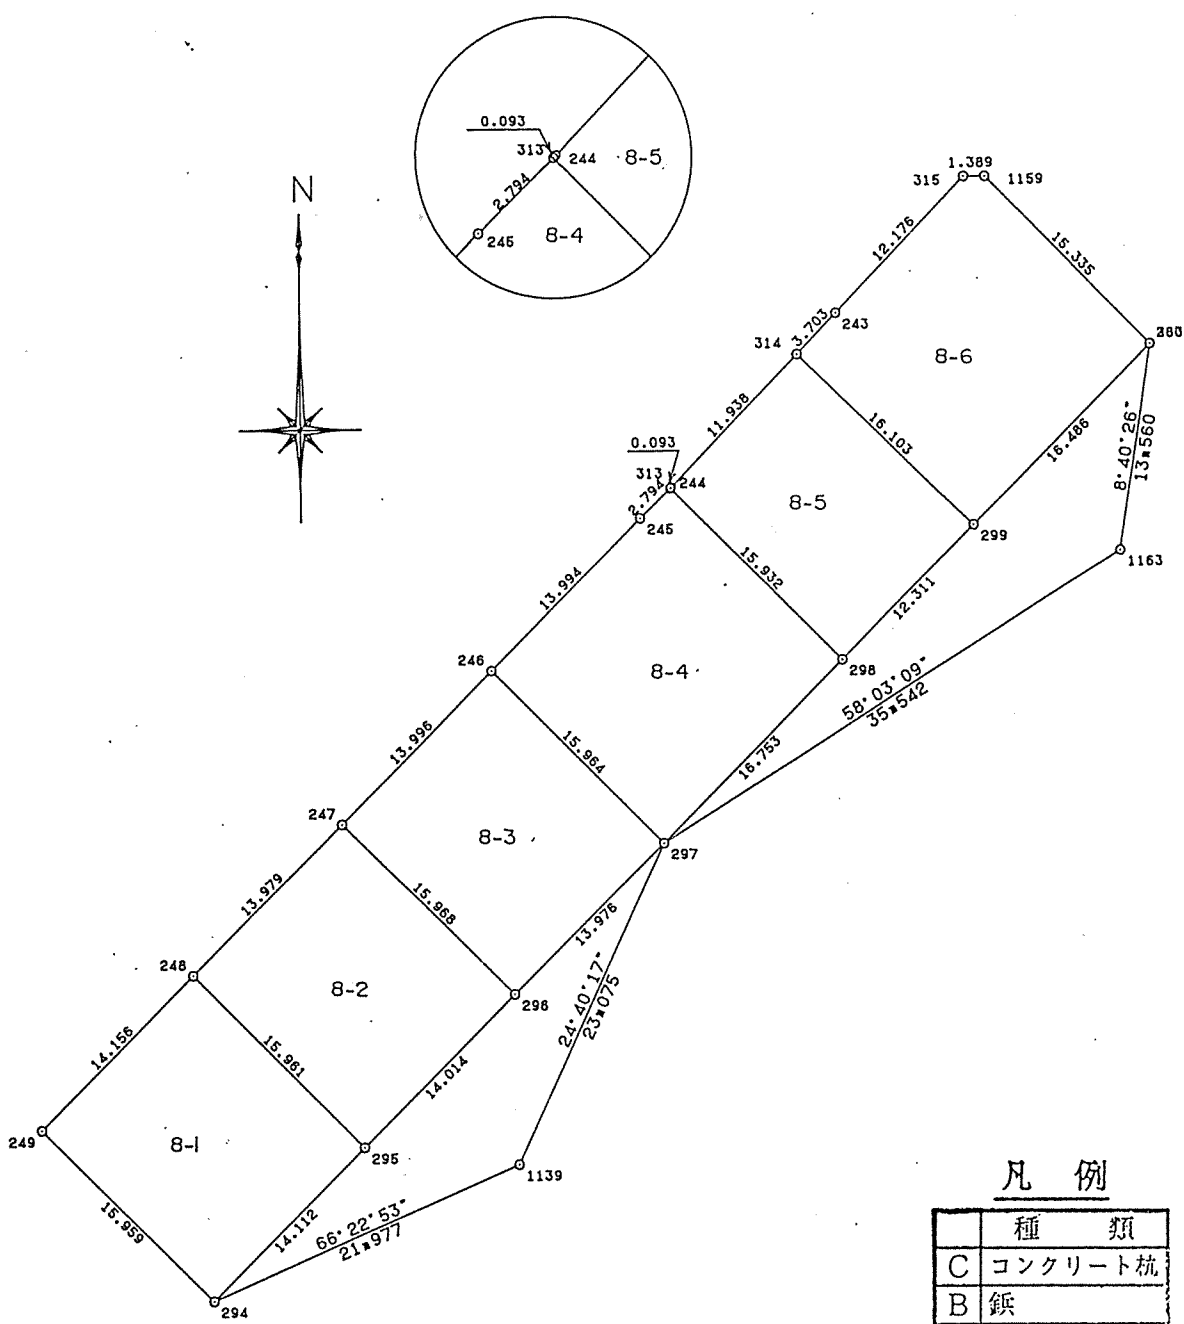

凡 例

種 類	
C	コンクリート杭
B	鉄
P	プレート
N	ベンキ
W	木 杭