



土地の所在

月が丘5丁目9番地

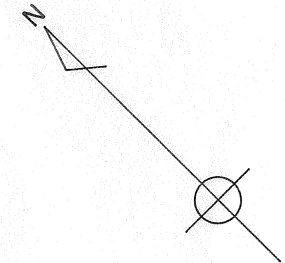

月が丘5丁目9番地

9-1CC	-137528.874	66038.261
9-2PC	-137535.932	66031.192
9-3PC	-137545.204	66021.911
9-4PC	-137554.299	66012.821
9-5CC	-137561.628	66005.508
9-6CC	-137565.662	66005.510
9-7PC	-137574.482	66014.356
9-8CC	-137583.486	66023.359
9-9CC	-137583.601	66027.368
9-10C	-137565.188	66023.727
9-11C	-137556.181	66032.835
9-12C	-137546.935	66042.161
9-13PP	-137576.205	66034.735
9-14PC	-137567.155	66043.804
9-15PC	-137557.835	66053.113
9-16CC	-137550.881	66060.093
9-17CC	-137546.850	66060.265
9-18PP	-137539.073	66052.450
9-19PC	-137540.233	66051.277
9-20PC	-137539.089	66050.112
9-21P	-137537.892	66048.942
9-22PP	-137536.714	66050.111
9-23CC	-137528.893	66042.304

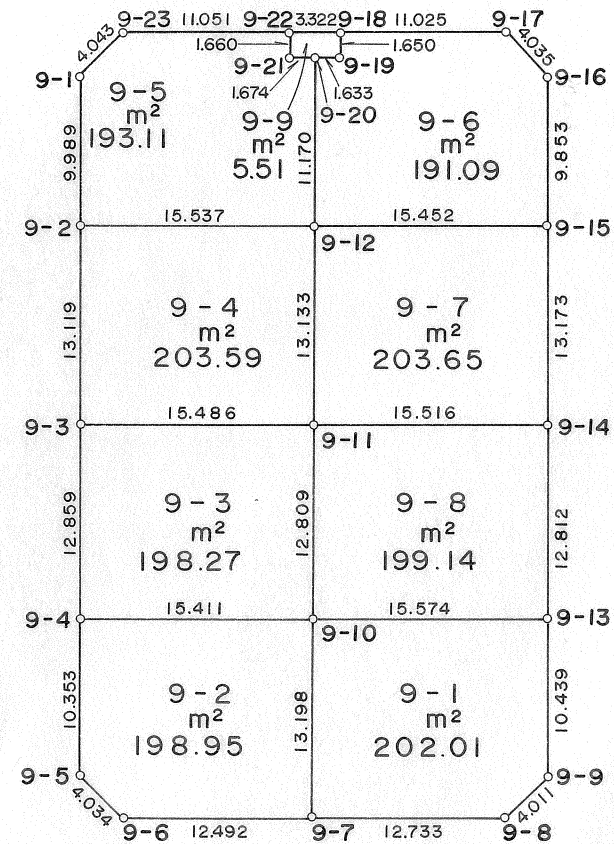

作製者

(年 月 日作製)

申請人

縮尺

1 / 500