


土地所在図
地積測量図

地番

1-1~1-4

土地の所在

須磨区神の谷7丁目

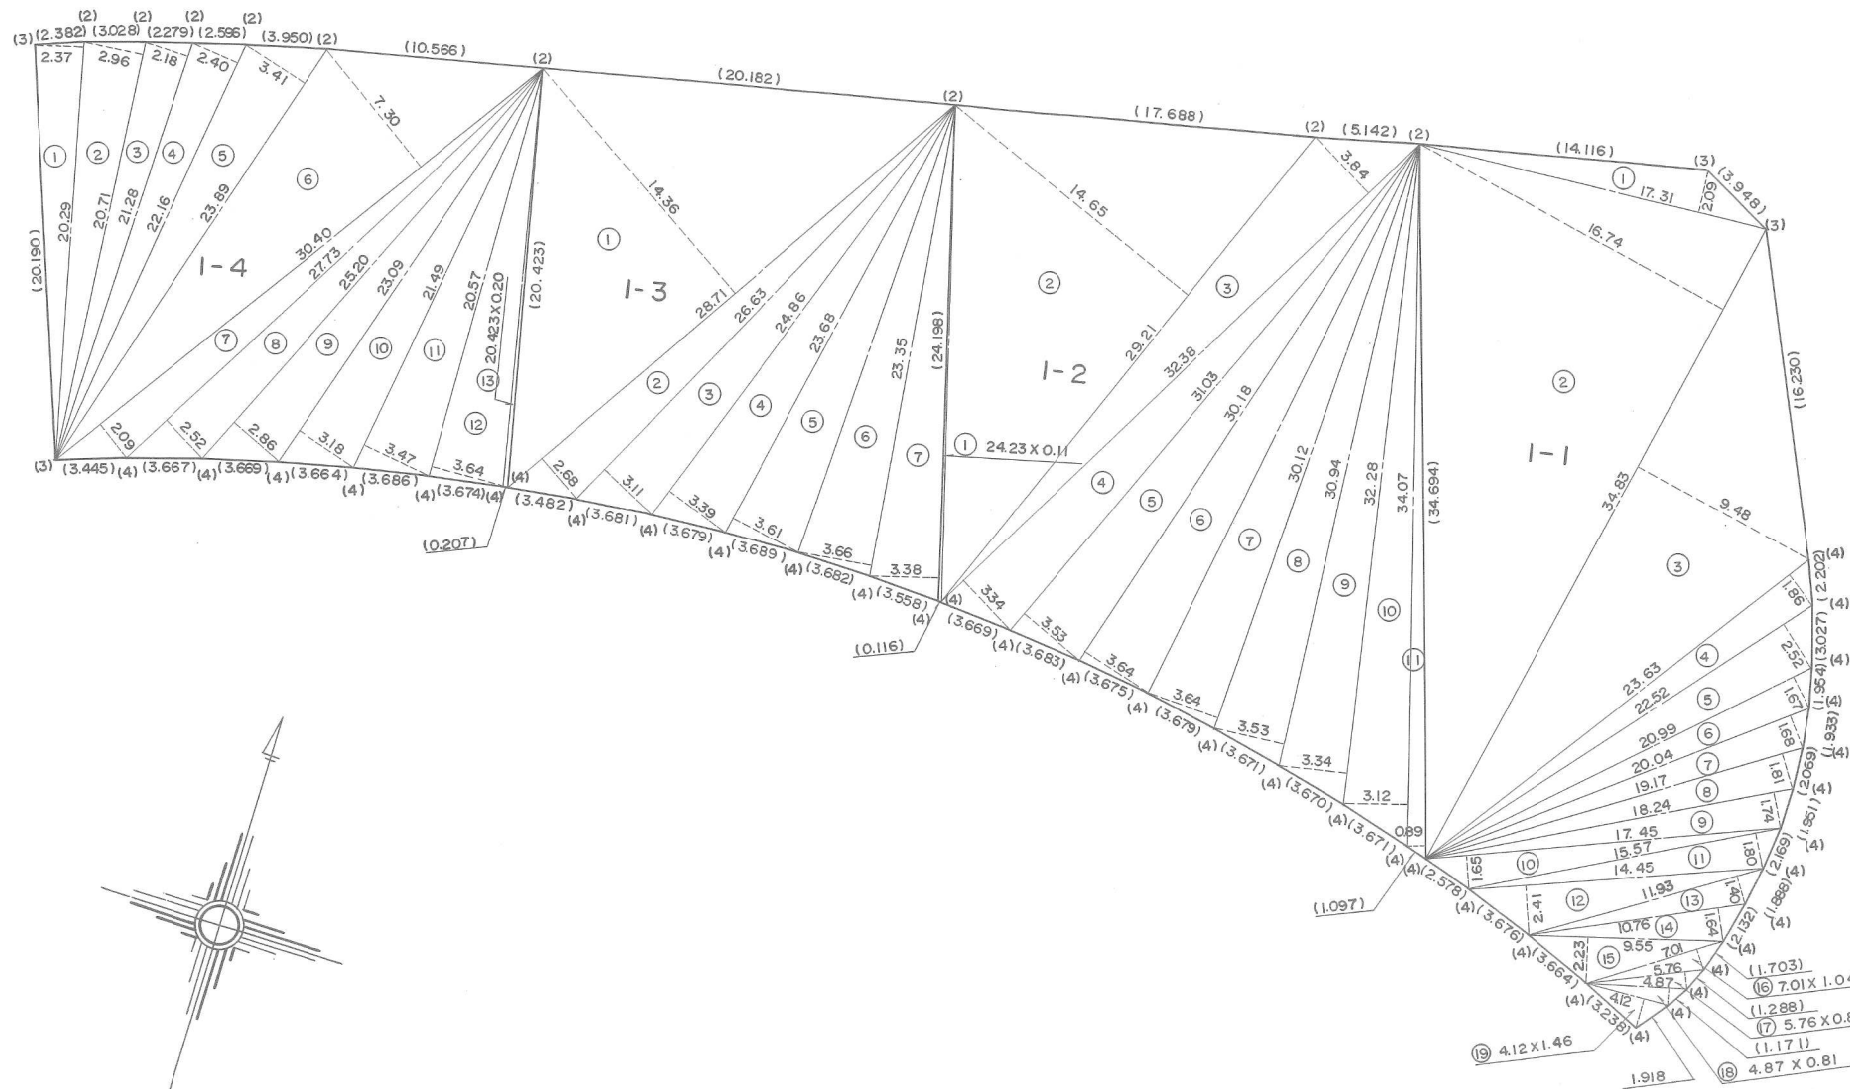

作製者

申請人

神戸市長 宮崎辰雄

縮尺

1

300

土地所
地積測在
量図

地番	1-1~1-4
----	---------

土地の所在	須磨区神の谷7丁目
-------	-----------

1-1			
NO	底辺	高さ	倍面積
1	17.31	2.09	36.1779
2	34.83	16.74	583.0542
3	34.83	9.48	330.1884
4	23.63	1.86	43.9518
5	22.52	2.52	56.7504
6	20.99	1.67	35.0533
7	20.04	1.68	33.6672
8	19.17	1.81	34.6977
9	18.24	1.74	31.7376
10	17.45	1.65	28.7925
11	15.57	1.80	28.0260
12	14.45	2.41	34.8245
13	11.93	1.40	16.7020
14	10.76	1.64	17.6464
15	9.55	2.23	21.2965
16	7.01	1.04	7.2904
17	5.76	0.85	4.8960
18	4.87	0.81	3.9447
19	4.12	1.46	6.0152
計			1354.7127
1/2			677.35
1-2			
1	24.23	0.11	2.6653
2	29.21	14.65	427.9265
3	32.38	3.84	124.3392
4	32.38	3.34	108.1492
5	31.03	3.53	109.5359
6	30.18	3.64	109.8552
7	30.12	3.64	109.6368
8	30.94	3.53	109.2182
9	32.28	3.34	107.8152
10	34.07	3.12	106.2984
11	34.694	0.89	30.87766
計			1346.31756
1/2			673.15

1-3			
1	28.71	14.36	412.2756
2	28.71	2.68	76.9428
3	26.63	3.11	82.8193
4	24.86	3.39	84.2754
5	23.68	3.61	85.4848
6	23.35	3.66	85.4610
7	24.198	3.38	81.78924
計			909.04814
1/2			454.52
1-4			
1	20.29	2.37	48.0873
2	20.71	2.96	61.3016
3	21.28	2.18	46.3904
4	22.16	2.40	53.1840
5	23.89	3.41	81.4649
6	30.40	7.30	221.9200
7	30.40	2.09	63.5360
8	27.73	2.52	69.8796
9	25.20	2.86	72.0720
10	23.09	3.18	73.4262
11	21.49	3.47	74.5703
12	20.57	3.64	74.8748
13	20.423	0.20	4.08460
計			944.79170
1/2			472.39