



土地所在図
地積測量図

地 番

11-1~11-11

土地の所在

須磨区神の谷2丁目

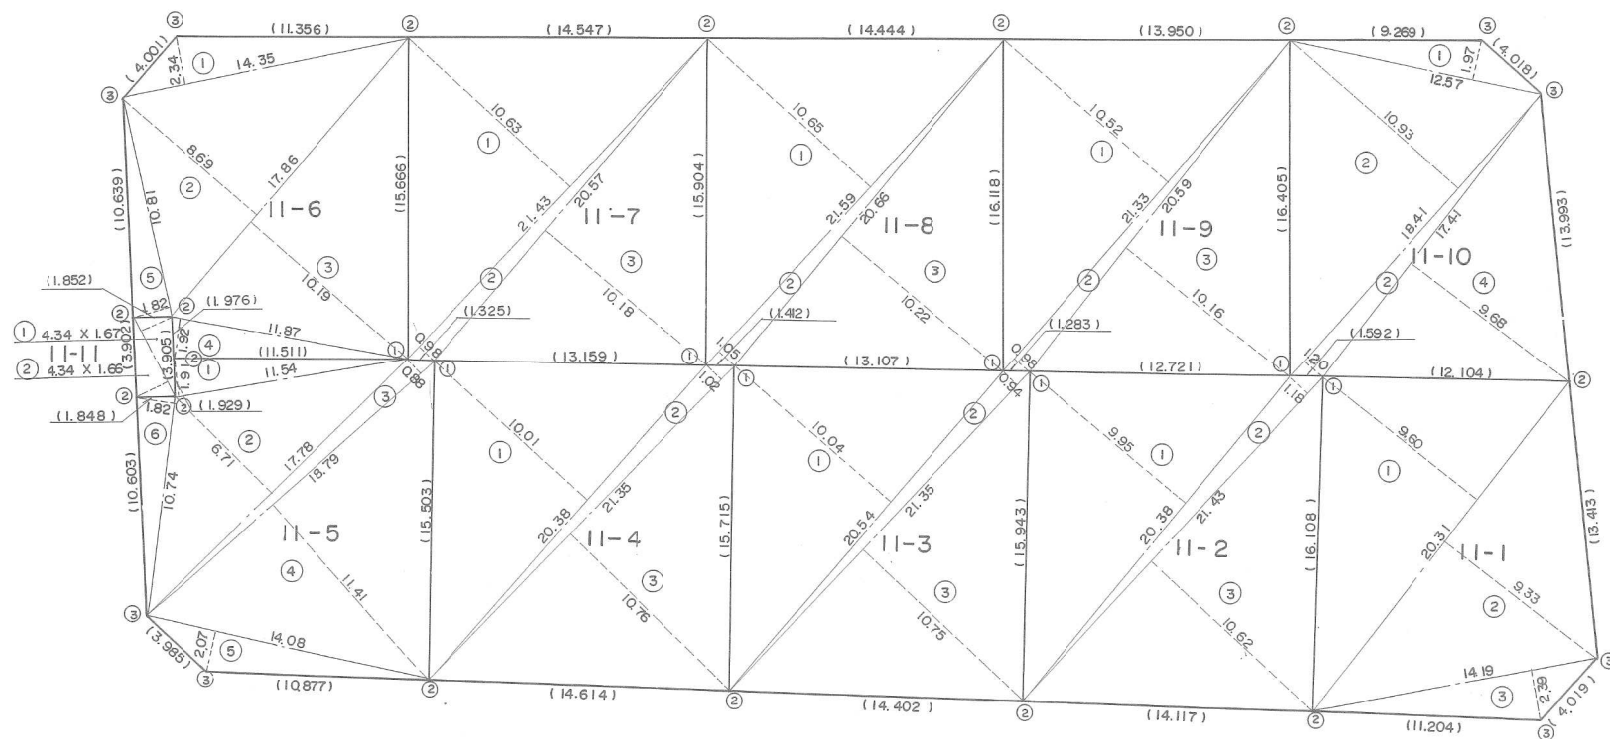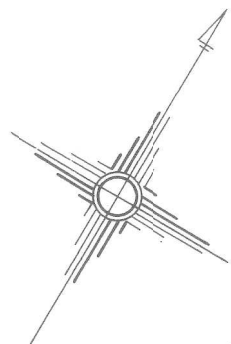

作製者

申請人

神戸市長 宮崎辰雄

縮尺

1

300

土 地 所 在 図
地 積 測 量 図

地 番	11-1~11-11
土地の所在	須磨区神の谷2丁目

11-1				
1	20.31	9.60	194.9760	
2	20.31	9.33	189.4923	
3	14.19	2.39	33.9141	
計			418.3824	
1/2			209.1912	
11-2				
1	20.38	9.95	202.7810	
2	21.43	1.18	25.2874	
3	21.43	10.62	227.5866	
計			455.6550	
1/2			227.8275	
11-3				
1	20.54	10.04	206.2216	
2	21.35	0.94	20.0690	
3	21.35	10.75	229.5125	
計			455.8031	
1/2			227.9015	
11-4				
1	20.38	10.01	204.0038	
2	21.35	1.02	21.7770	
3	21.35	10.76	229.7260	
計			455.5068	
1/2			227.7534	

11-5				
1	11.54	1.91	22.0414	
2	17.78	6.71	119.3038	
3	18.79	0.88	16.5352	
4	18.79	11.41	214.3939	
5	14.08	2.07	29.1456	
6	10.74	1.82	19.5468	
計			420.9667	
1/2			210.4833	
11-6				
NO	底 辺	高 サ	倍 面 積	
1	14.35	2.34	33.5790	
2	17.86	8.69	155.2034	
3	17.86	10.19	181.9934	
4	11.87	1.92	22.7904	
5	10.81	1.82	19.6742	
計			413.2404	
1/2			206.6202	
11-7				
1	21.43	10.63	227.8009	
2	21.43	0.98	21.0014	
3	20.57	10.18	209.4026	
計			458.2049	
1/2			229.1024	

11-8				
1	21.59	10.65	229.9335	
2	21.59	1.05	22.6695	
3	20.66	10.22	211.1452	
計			463.7482	
1/2			231.8741	
11-9				
1	21.33	10.52	224.3916	
2	21.33	0.98	20.9034	
3	20.59	10.16	209.1944	
計			454.4894	
1/2			227.2447	
11-10				
1	12.57	1.97	24.7629	
2	18.41	10.93	201.2213	
3	18.41	1.20	22.0920	
4	17.41	9.68	168.5288	
計			416.6050	
1/2			208.3025	
ゴミステーション 11-11				
1	4.34	1.67	7.2478	
2	4.34	1.66	7.2044	
計			14.4522	
1/2			7.2261	

作 製 者

申請人

神戸市長 宮 崎 辰 雄

縮 尺

1