



土地所在図
地積測量図

地 番

2-1~2-11

土地の所在

須磨区神の谷2丁目

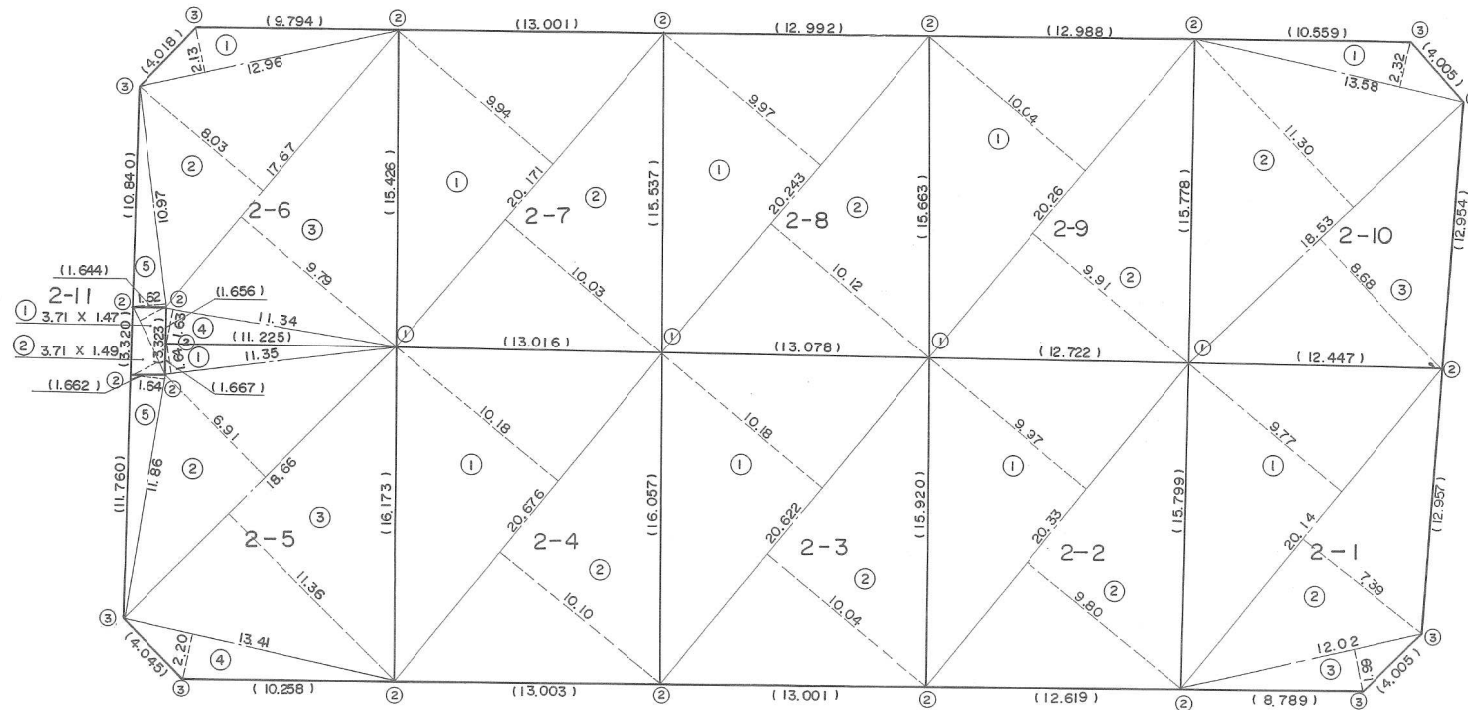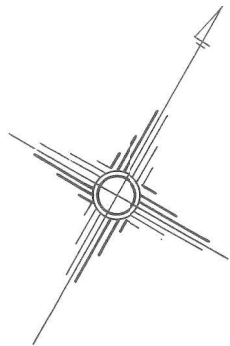

作製者

申請人

神戸市長 宮崎辰雄

縮尺

1

300

土地所 在 図
地 積 測 量 図

地 番	2-1~2-11
土地の所在	須磨区神の谷2丁目

2-1			
1	20.14	9.77	196.7678
2	20.14	7.39	148.8346
3	12.02	1.99	23.9198
計			369.5222
1/2			184.76
2-2			
1	20.33	9.97	202.6901
2	20.33	9.80	199.2340
計			401.9241
1/2			200.96
2-3			
1	20.622	10.18	209.93196
2	20.622	10.04	207.04488
計			416.97684
1/2			208.48
2-4			
1	20.676	10.18	210.48168
2	20.676	10.10	208.82760
計			419.30928
1/2			209.65
2-5			
1	11.35	1.64	18.6140
2	18.66	6.91	128.9406
3	18.66	11.36	211.9776
4	13.41	2.20	29.5020
5	11.86	1.64	19.4504
計			408.4846
1/2			204.24

2-6			
1	12.96	2.13	27.6048
2	17.67	8.03	141.8901
3	17.67	9.79	172.9893
4	11.34	1.63	18.4842
5	10.97	1.62	17.7714
計			378.7398
1/2			189.36
2-7			
1	20.171	9.94	200.49974
2	20.171	10.03	202.31513
計			402.81487
1/2			201.40
2-8			
1	20.243	9.97	201.82271
2	20.243	10.12	204.85916
計			406.68187
1/2			203.34
2-9			
NO	底 辺	高 サ	倍 面 積
1	20.26	10.04	203.4104
2	20.26	9.91	200.7766
計			404.1870
1/2			202.09
2-10			
1	13.58	2.32	31.5056
2	18.53	11.30	209.3890
3	18.53	8.68	160.8404
計			401.7350
1/2			200.86
ゴミステーション 2-11			
1	3.71	1.47	5.4537
2	3.71	1.49	5.5279
計			10.9816
1/2			5.49