
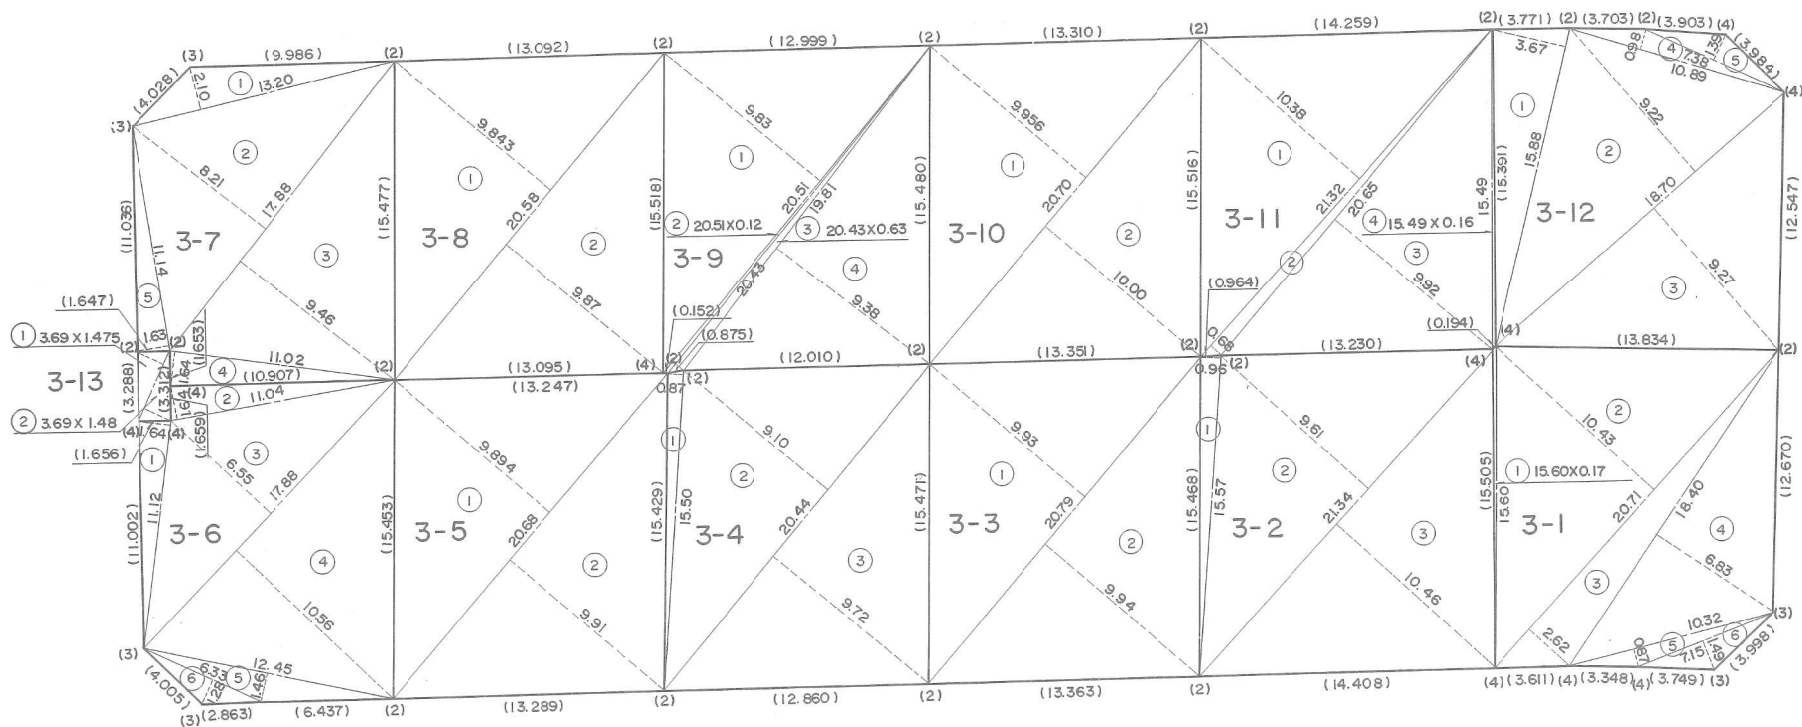


土地所在図
地積測量図

地番	3-1~3-13
土地の所在	須磨区神の谷7丁目

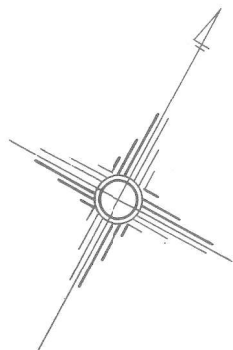

作製者

申請人

神戸市長 宮崎辰雄

縮尺

1

300

土 地 所 在 図
地 積 測 量 図

地 番	3-1~3-13
土地の所在	須磨区神の谷7丁目

3-1							
NO	底	辺	高	サ	倍	面	積
1	15	60	0	17	2	65	20
2	20	71	10	43	216	00	53
3	20	71	2	62	54	26	02
4	18	40	6	83	125	67	20
5	10	32	0	87	8	97	84
6	7	15	1	49	10	65	35
計					418	22	14
1/2					209	11	
3-2							
1	15	57	0	96	14	94	72
2	21	34	9	61	205	07	74
3	21	34	10	46	223	21	64
計					443	24	10
1/2					221	62	
3-3							
1	20	79	9	93	206	44	47
2	20	79	9	94	206	65	26
計					413	09	73
1/2					206	54	
3-4							
1	15	50	0	87	13	48	50
2	20	44	9	10	186	00	40
3	20	44	9	72	198	67	68
計					398	16	58
1/2					199	08	

3-5			
1	20:68	9:894	204:60792
2	20:68	9:91	204:9388
計			409:54672
1/2			204:77
3-6			
1	11:12	1:64	18:2368
2	11:04	1:64	18:1056
3	17:88	6:55	117:1140
4	17:88	10:56	188:8128
5	12:45	1:46	18:1770
6	6:33	1:28	8:1024
計			368:5486
1/2			184:27
3-7			
1	13:20	2:10	27:7200
2	17:88	8:21	146:7948
3	17:88	9:46	169:1448
4	11:02	1:64	18:0728
5	11:14	1:63	18:1582
計			379:8906
1/2			189:94
3-8			
1	20:58	9:843	202:56894
2	20:58	9:87	203:1246
計			405:69354
1/2			202:84

3-9				
1	20.51	9.83	201.6133	
2	20.51	0.12	2.4612	
3	20.43	0.63	12.8709	
4	19.81	9.38	185.8178	
計				402.7632
1/2				201.38
3-10				
1	20.70	9.956	206.08920	
2	20.70	10.00	207.0000	
計				413.08920
1/2				206.54
3-11				
1	21.32	10.38	221.3016	
2	21.32	0.68	14.4976	
3	20.65	9.92	204.8480	
4	15.49	0.16	2.4784	
計				443.1256
1/2				221.56
3-12				
1	15.88	3.67	58.2796	
2	18.70	9.22	172.4140	
3	18.70	9.27	173.3490	
4	10.89	0.98	10.6722	
5	7.38	1.39	10.2582	
計				424.9730
1/2				212.48
3-13 ゴミステーション				
1	3.69	1.475	5.44275	
2	3.69	1.48	5.4612	
計				10.90395
1/2				5.45

作 製 者

申請人

神戸市長 宮 崎 辰 雄

縮 尺

1