


$$5-1 \sim 5-1 \quad 3$$

須磨区神の谷7丁目

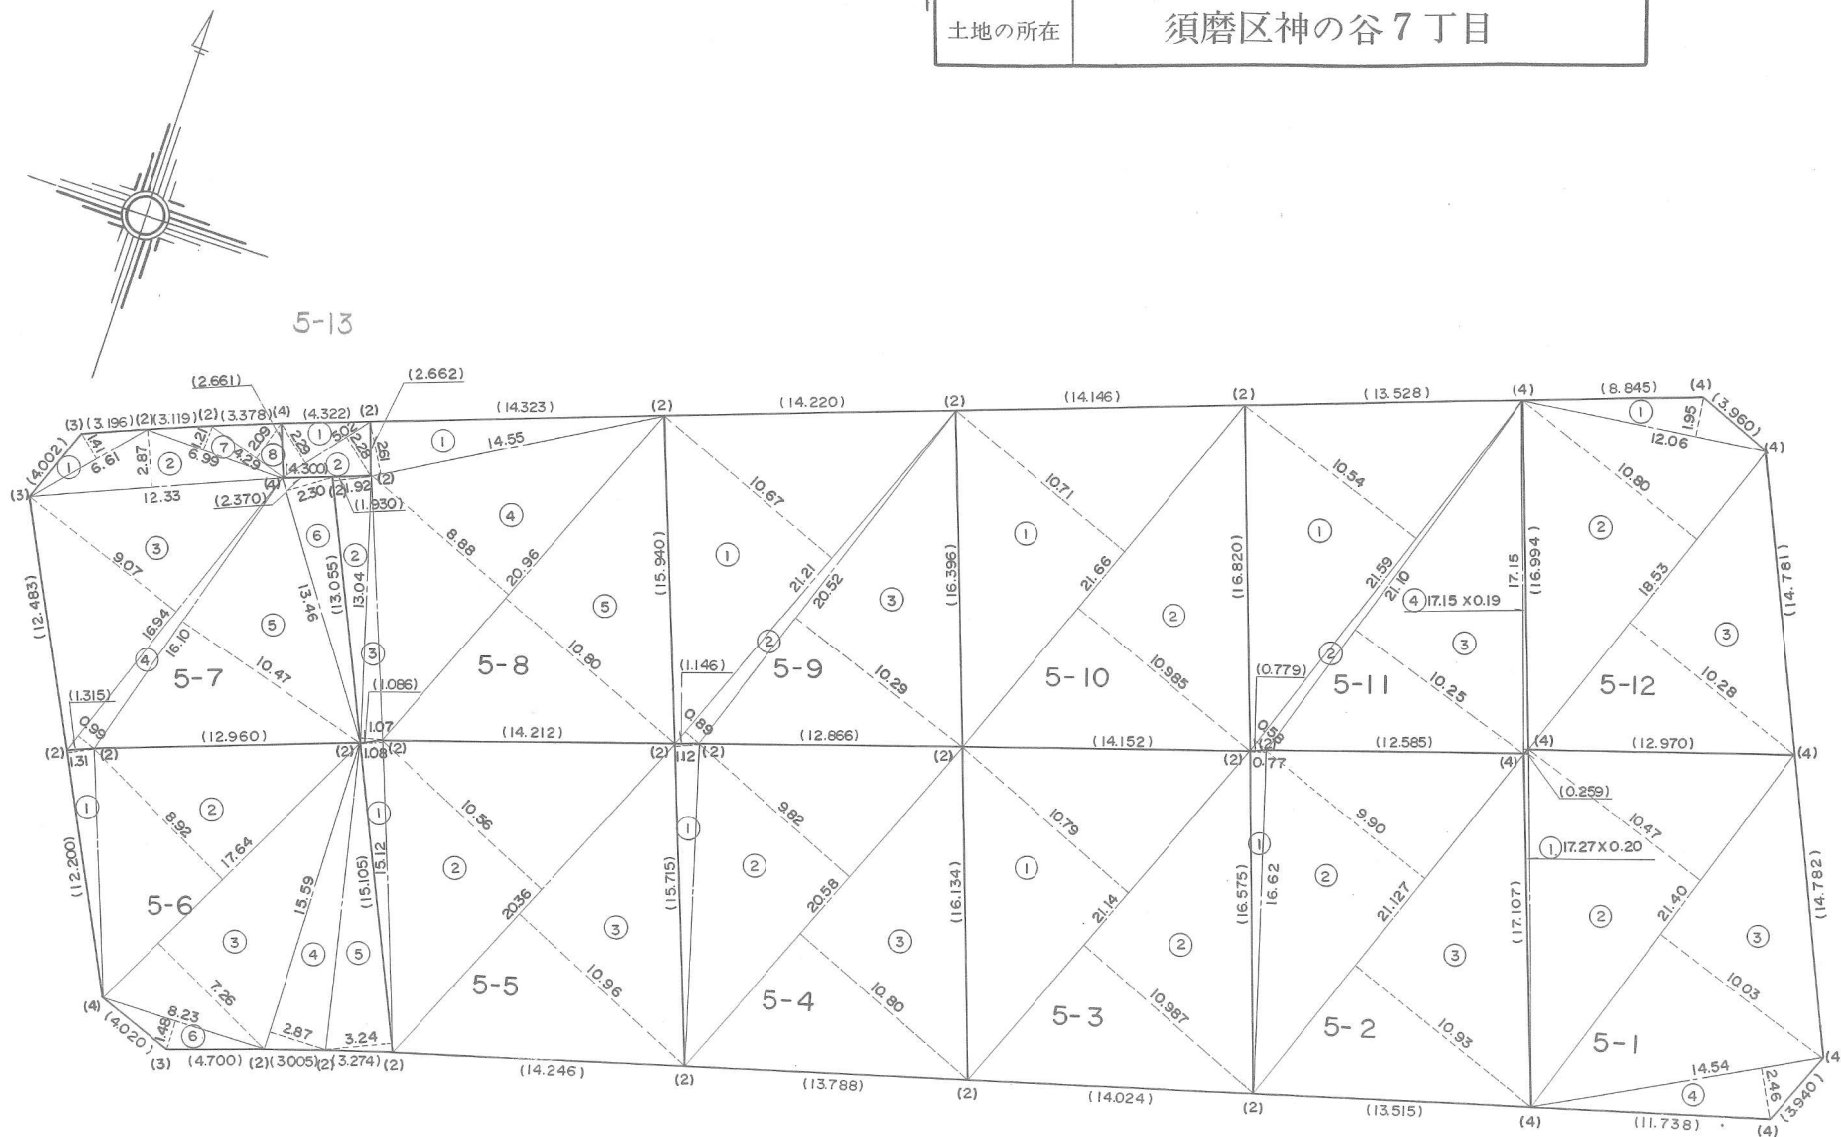

300

土 地 所 在 図
地 積 測 量 図

地 番	5-1~5-13
土地の所在	須磨区神の谷7丁目

5-1				
NO	底 辺		高 サ	倍 面 積
1	17	27	0.20	3.4540
2	21	40	10.47	224.0580
3	21	40	10.03	214.6420
4	14	54	2.46	35.7684
計				477.9224
1/2				238.96
5-2				
1	16	62	0.77	12.7974
2	21	127	9.90	209.15730
3	21	127	10.93	230.91811
計				452.87281
1/2				226.43
5-3				
1	21	14	10.79	228.1006
2	21	14	10.987	232.26518
計				460.36578
1/2				230.18
5-4				
1	15	715	1.12	17.60080
2	20	58	9.82	202.0956
3	20	58	10.80	222.2640
計				441.96040
1/2				220.98
5-5				
1	15	12	1.08	16.3296
2	20	36	10.56	215.0016
3	20	36	10.96	223.1456
計				454.4768
1/2				227.23

5-6						
1	12	200	1	31	15	98200
2	17	64	8	92	157	3488
3	17	64	7	26	128	0664
4	15	59	2	87	44	7433
5	15	105	3	24	48	94020
6	8	23	1	48	12	1804
計					407	26110
1/2					203	63
5-7						
1	6	61	1	41	9	3201
2	12	33	2	87	35	3871
3	16	94	9	07	153	6458
4	16	94	0	99	16	7706
5	16	10	10	47	168	5670
6	13	46	2	30	30	9580
7	6	99	1	21	8	4579
8	4	29	2	09	8	9661
計					432	0726
1/2					216	03
5-8						
1	14	55	2	61	37	9755
2	13	055	1	92	25	06560
3	13	04	1	07	13	9528
4	20	96	8	88	186	1248
5	20	96	10	80	226	3680
計					489	48670
1/2					244	74

5-9						
1	21	21	10	67	226	3107
2	21	21	0	89	18	8769
3	20	52	10	29	211	1508
計					456	3384
1/2					228	16
5-10						
1	21	66	10	71	231	9786
2	21	66	10	985	237	9351
計					469	9137
1/2					234	95
5-11						
1	21	59	10	54	227	5586
2	21	59	0	58	12	5222
3	21	10	10	25	216	2750
4	17	15	0	19	3	2585
計					459	6143
1/2					229	80
5-12						
1	12	06	1	95	23	5170
2	18	53	10	80	200	1240
3	18	53	10	28	190	4884
計					414	1294
1/2					207	06
5-13 ゴミステーション						
1	5	02	2	29	11	4958
2	5	02	2	28	11	4456
計					22	9414
1/2					11	47

作 製 者

申請人

神戸市長 宮 崎 辰 雄

縮 尺

1