



土地所在図
地積測量図

地番

6-1~6-13

土地の所在

須磨区神の谷7丁目

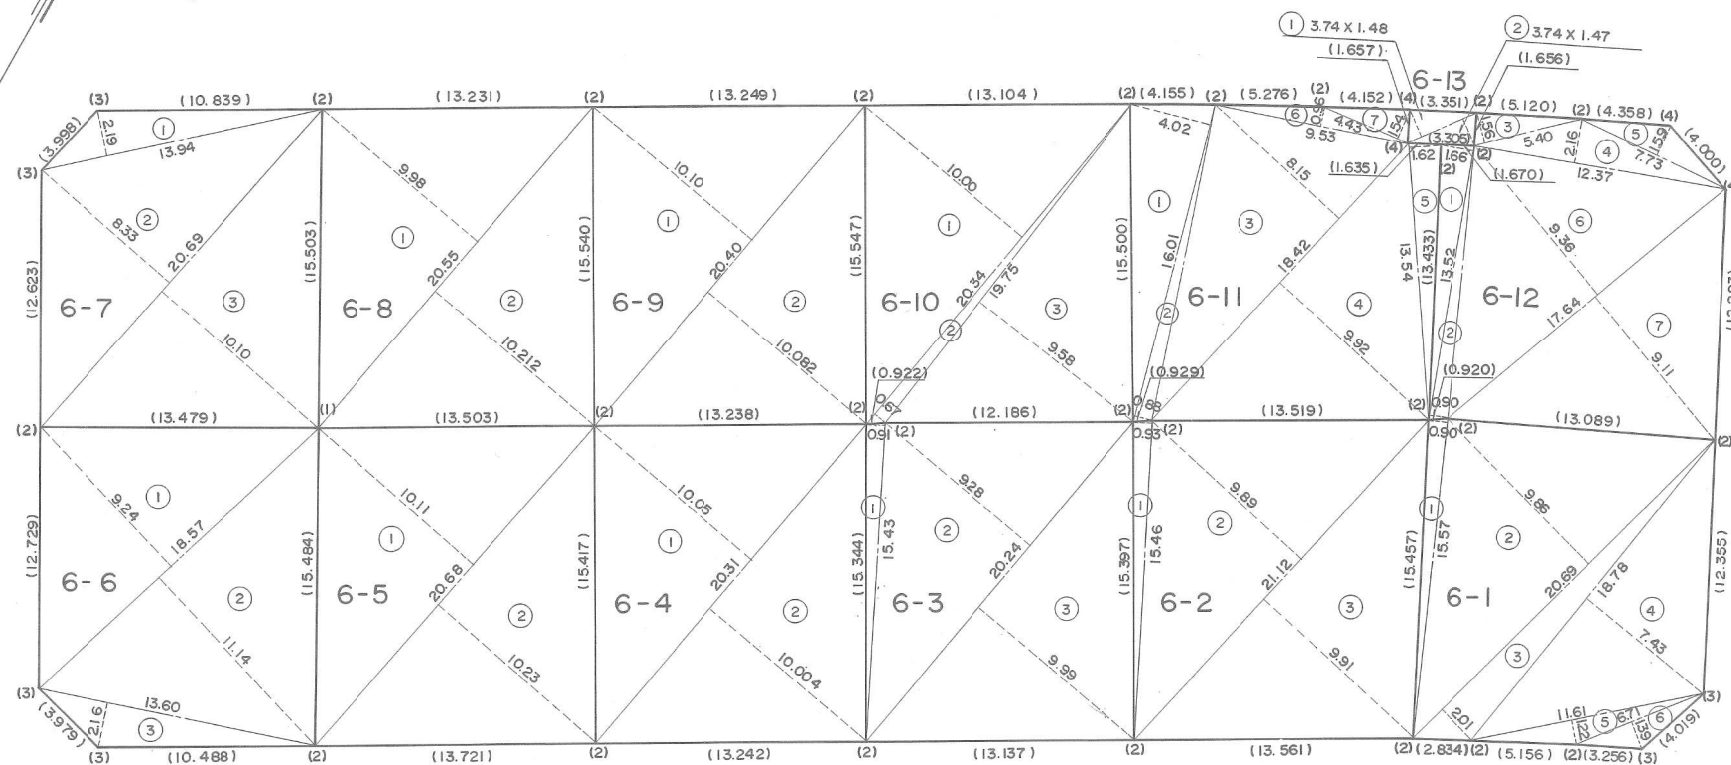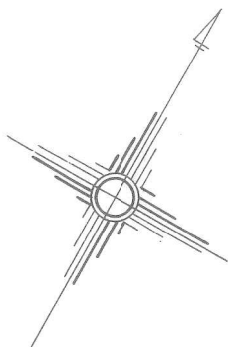

作製者

申請人

神戸市長 宮崎辰雄

縮尺

1

300

土 地 所 在 図
地 積 測 量 図

地 番	6-1~6-13
土地の所在	須磨区神の谷7丁目

6-1				
NO	底 辺	高 サ	倍 面 積	
1	15.57	0.90	14.0130	
2	20.69	9.86	204.0034	
3	20.69	2.01	41.5869	
4	18.78	7.43	139.5354	
5	11.61	1.22	14.1642	
6	6.71	1.39	9.3269	
計			422.6298	
1/2			211.31	
6-2				
1	15.46	0.93	14.3778	
2	21.12	9.89	208.8768	
3	21.12	9.91	209.2992	
計			432.5538	
1/2			216.27	
6-3				
1	15.43	0.91	14.0413	
2	20.24	9.28	187.8272	
3	20.24	9.99	202.1976	
計			404.0661	
1/2			202.03	
6-4				
1	20.31	10.05	204.1155	
2	20.31	10.004	203.18124	
計			407.29674	
1/2			203.64	

6-5				
1	20.68	10.11	209.0748	
2	20.68	10.23	211.5564	
計			420.6312	
1/2			210.31	
6-6				
1	18.57	9.24	171.5868	
2	18.57	11.14	206.8698	
3	13.60	2.16	29.3760	
計			407.8326	
1/2			203.91	
6-7				
1	13.94	2.19	30.5286	
2	20.69	8.33	172.3477	
3	20.69	10.10	208.9690	
計			411.8453	
1/2			205.92	
6-8				
1	20.55	9.98	205.0890	
2	20.55	10.212	209.85660	
計			414.94560	
1/2			207.47	
6-9				
1	20.40	10.10	206.0400	
2	20.40	10.082	205.67280	
計			411.71280	
1/2			205.85	

6-10				
1	20.34	10.00	203.4000	
2	20.34	0.67	13.6278	
3	19.75	9.58	189.2050	
計			406.2328	
1/2			203.11	
6-11				
1	16.01	4.02	64.3602	
2	16.01	0.88	14.0888	
3	18.42	8.15	150.1230	
4	18.42	9.92	182.7264	
5	13.54	1.62	21.9348	
6	9.53	0.96	9.1488	
7	4.43	1.54	6.8222	
計			449.2042	
1/2			224.60	
6-12				
1	13.52	1.66	22.4432	
2	13.52	0.90	12.1680	
3	5.40	1.56	8.4240	
4	12.37	2.16	26.7192	
5	7.73	1.59	12.2907	
6	17.64	9.36	165.1104	
7	17.64	9.11	160.7004	
計			407.8559	
1/2			203.92	
6-13 ゴミステーション				
1	3.74	1.48	5.5352	
2	3.74	1.47	5.4978	
計			11.0330	
1/2			5.51	

作 製 者

申請人

神戸市長 宮 崎 辰 雄

縮 尺

1