
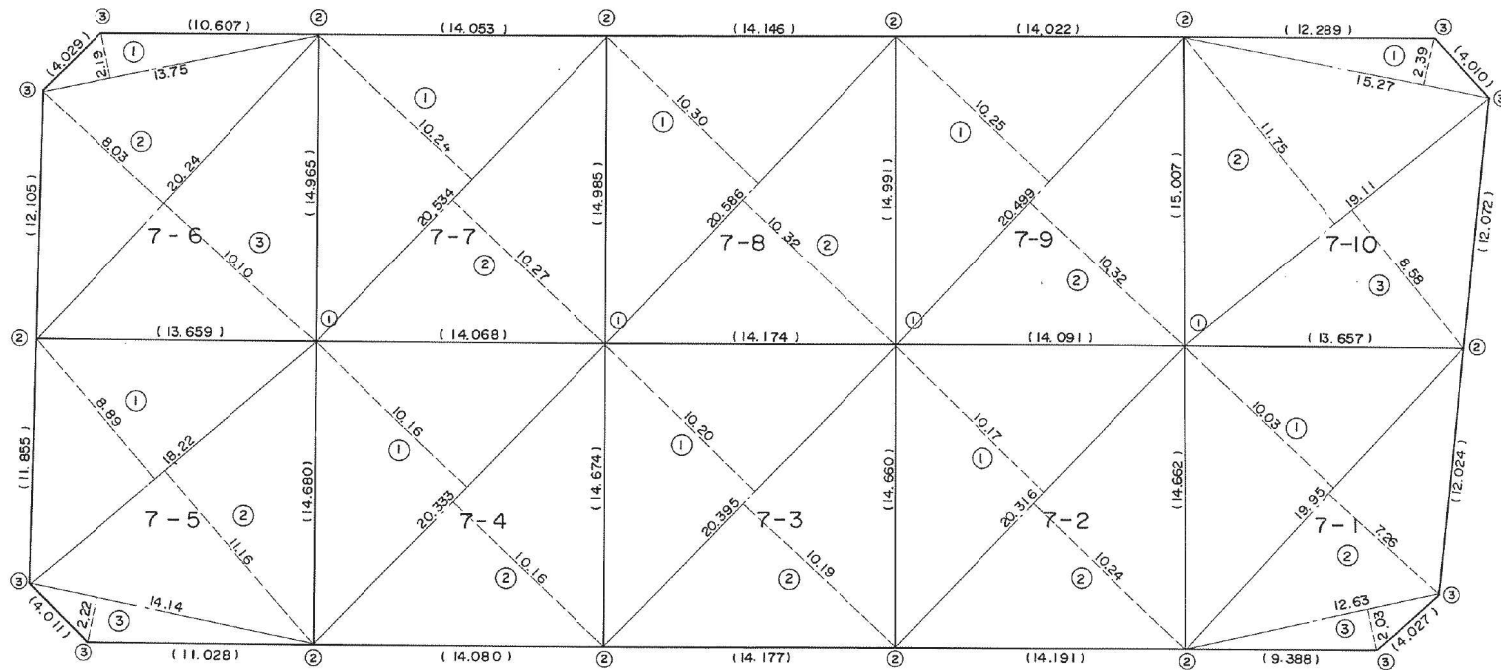


地 番	7-1~7-10
土地の所在	須磨区神

須磨区神の谷 2 丁目

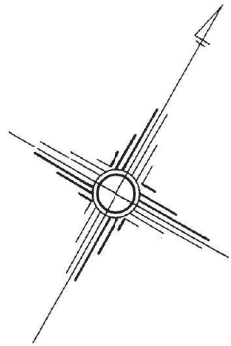

300

土地所 在 図
地 積 測 量 図

地 番	7-1~7-10
-----	----------

土地の所在	須磨区神の谷2丁目
-------	-----------

7-1			
NO	底 辺	高 サ	倍 面 積
1	19.95	10.03	200.0985
2	19.95	7.26	144.8370
3	12.63	2.03	25.6389
計			370.5744
1/2			185.28
7-2			
1	20.316	10.17	206.61372
2	20.316	10.24	208.03584
計			414.64956
1/2			207.32
7-3			
1	20.395	10.20	208.0290
2	20.395	10.19	207.82505
計			415.85405
1/2			207.92
7-4			
1	20.333	10.16	206.58328
2	20.333	10.16	206.58328
計			413.16656
1/2			206.58
7-5			
1	18.22	8.89	161.9758
2	18.22	11.16	203.3352
3	14.14	2.22	31.3908
計			396.7018
1/2			198.35

7-6			
1	13.75	2.19	30.1125
2	20.24	8.03	162.5272
3	20.24	10.10	204.4240
計			397.0637
1/2			198.53
7-7			
1	20.534	10.24	210.26816
2	20.534	10.27	210.88418
計			421.15234
1/2			210.57
7-8			
1	20.586	10.30	212.03580
2	20.586	10.32	212.44752
計			424.48332
1/2			212.24
7-9			
1	20.499	10.25	210.11475
2	20.499	10.32	211.54968
計			421.66443
1/2			210.83
7-10			
1	15.27	2.39	36.4953
2	19.11	11.75	224.5425
3	19.11	8.58	163.9638
計			425.0016
1/2			212.50