
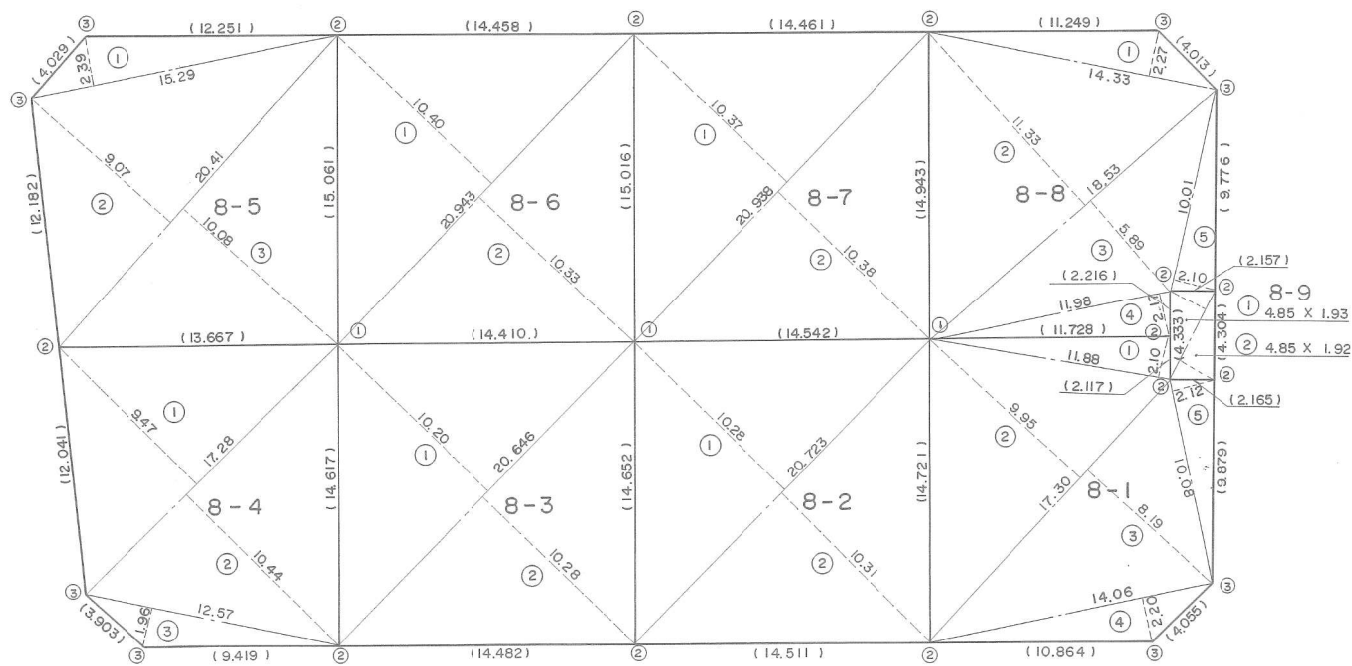


須磨区神の谷2丁目

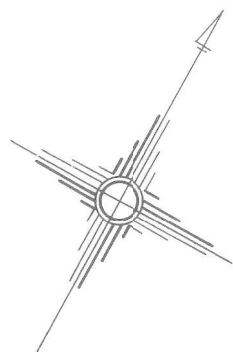

土 地 所 在 図
地 積 測 量 図

地 番	8-1~8-9
土地の所在	須磨区神の谷2丁目

8-1			
1	11.88	2.10	24.9480
2	17.30	9.95	172.1350
3	17.30	8.19	141.6870
4	14.06	2.20	30.9320
5	10.08	2.12	21.3696
計			391.0716
1/2			195.53
8-2			
1	20.723	10.28	213.03244
2	20.723	10.31	213.65413
計			426.68657
1/2			213.34
8-3			
1	20.646	10.20	210.58920
2	20.646	10.28	212.24088
計			422.83008
1/2			211.41
8-4			
1	17.28	9.47	163.6416
2	17.28	10.44	180.4032
3	12.57	1.96	24.6372
計			368.6820
1/2			184.34

8-5			
1	15.29	2.39	36.5431
2	20.41	9.07	185.1187
3	20.41	10.08	205.7328
計			427.3946
1/2			213.69
8-6			
1	20.943	10.40	217.80720
2	20.943	10.33	216.34119
計			434.14839
1/2			217.07
8-7			
1	20.938	10.37	217.12706
2	20.938	10.38	217.33644
計			434.46350
1/2			217.23
8-8			
1	14.33	2.27	32.5291
2	18.53	11.33	209.9449
3	18.53	5.89	109.1417
4	11.98	2.17	25.9966
5	10.01	2.10	21.0210
計			398.6333
1/2			199.31
ゴミステーション 8-9			
1	4.85	1.93	9.3605
2	4.85	1.92	9.3120
計			18.6725
1/2			9.33

作製者

申請人

神戸市長 宮崎辰雄

縮尺

1