
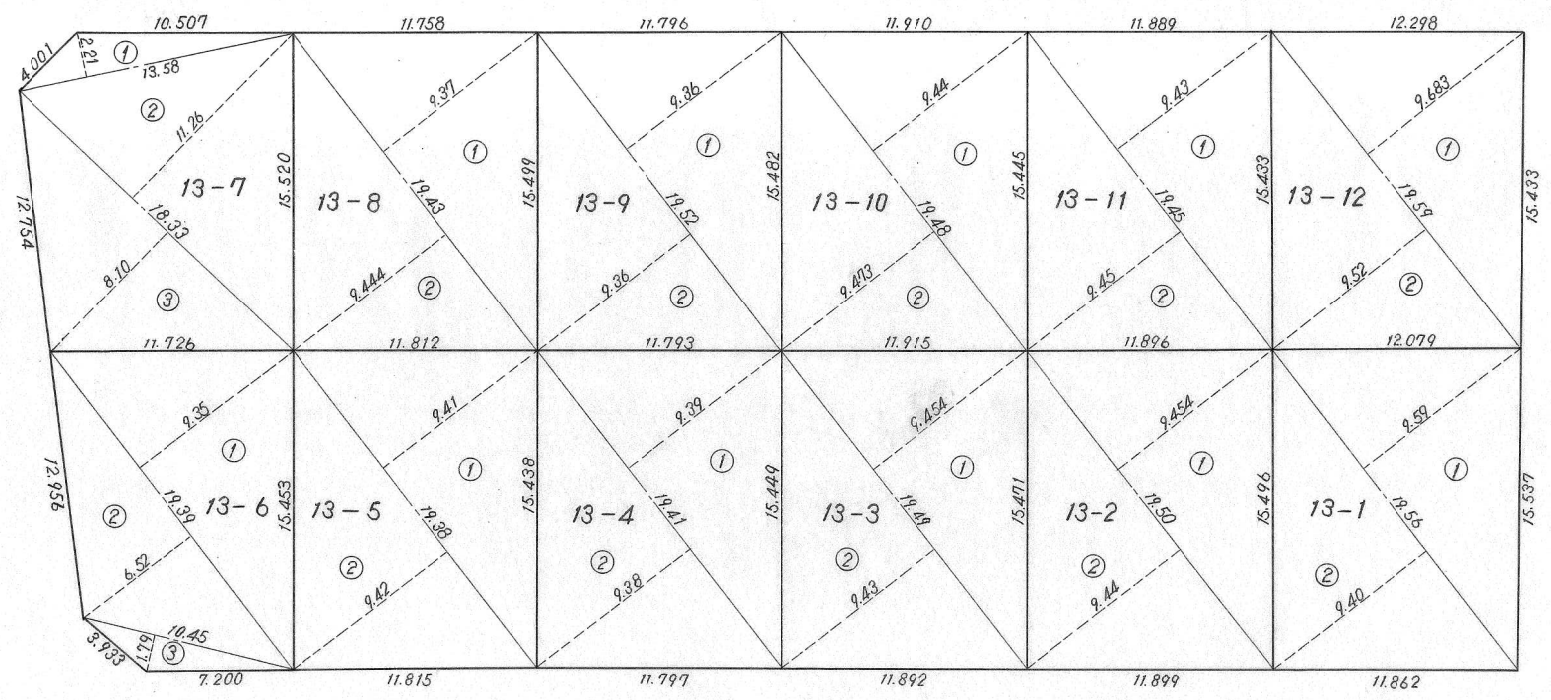


土地所在図	
地番	13-1~12
地積測量図	
土地の所在	須磨区北落合3丁目

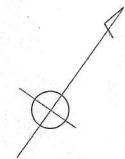

作製者	申請人	縮尺
	神戸市長 宮崎辰雄	1/300

地番 13-1~12

土地の所在 須磨区北落合3丁目

13-1			
NO	底辺	高サ	倍面積
1	19.56	9.59	187.5804
2	19.56	9.40	183.8640
計			371.4444
1/2			185.72
13-2			
1	19.50	9.454	184.35300
2	19.50	9.44	184.0800
計			368.43300
1/2			184.21
13-3			
1	19.49	9.454	184.25846
2	19.49	9.43	183.7907
計			368.04916
1/2			184.02
13-4			
1	19.41	9.39	182.2599
2	19.41	9.38	182.0658
計			364.3257
1/2			182.16
13-5			
1	19.38	9.41	182.3658
2	19.38	9.42	182.5596
計			364.9254
1/2			182.46
13-6			
1	19.39	9.35	181.2965
2	19.39	6.52	126.4228
3	10.45	1.79	18.7055
計			326.4248
1/2			163.21

13-7			
NO	底辺	高サ	倍面積
1	13.58	2.21	30.0118
2	18.33	11.26	206.3958
3	18.33	8.10	148.4730
計			384.8806
1/2			192.44
13-8			
1	19.43	9.37	182.0591
2	19.43	9.444	183.47692
計			365.53602
1/2			182.77
13-9			
1	19.52	9.36	182.7072
2	19.52	9.36	182.7072
計			365.4144
1/2			182.70
13-10			
1	19.48	9.44	183.8912
2	19.48	9.473	184.53404
計			368.42524
1/2			184.21
13-11			
1	19.45	9.43	183.4135
2	19.45	9.45	183.8025
計			367.2160
1/2			183.60
13-12			
1	19.59	9.683	189.68997
2	19.59	9.52	186.4968
計			376.18677
1/2			188.09