


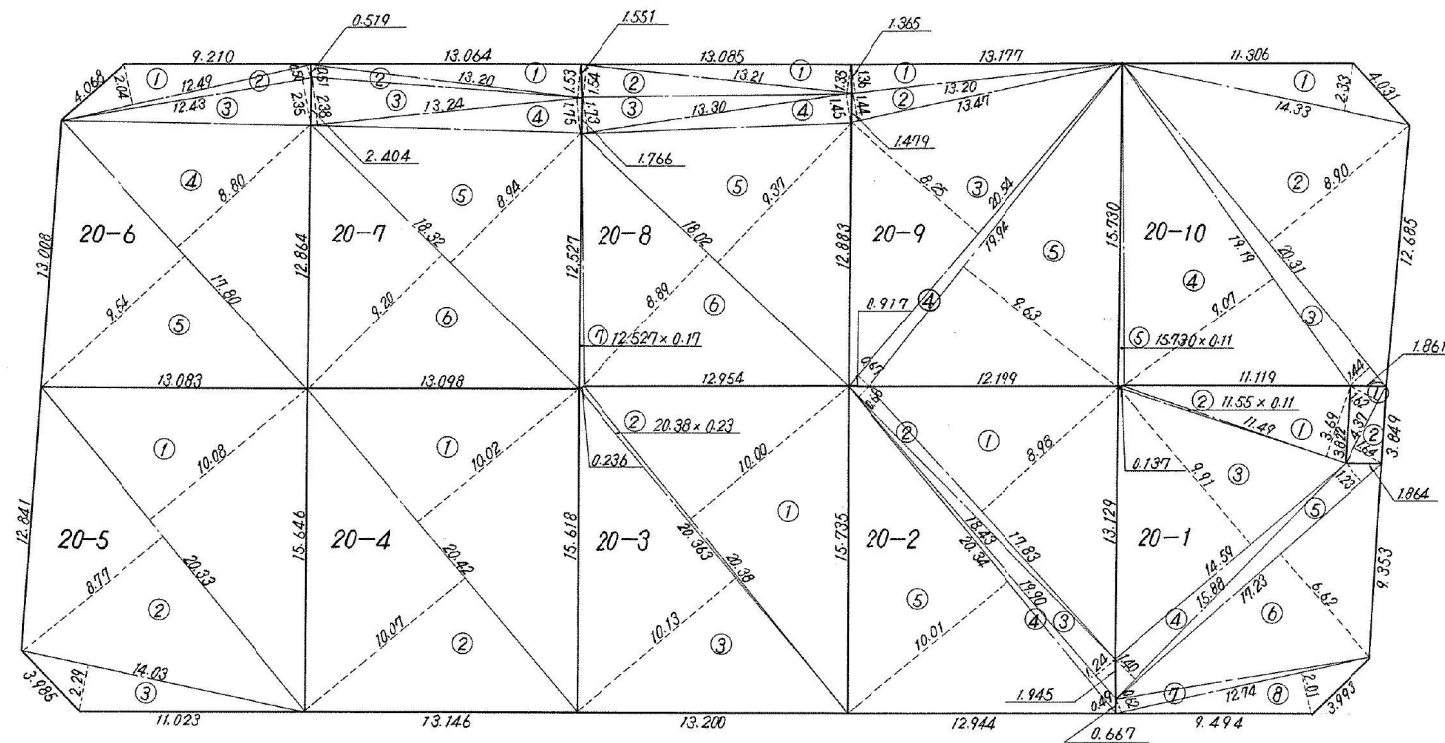

主 地 所 在 図
地 積 測 量 図

地 番 20-1~11

土地の所在 須磨区北落合3丁目

20-1				
NO.	底 辺	高 サ	倍 面 積	
1	11.49	3.69	42	3981
2	11.55	0.11	1	2705
3	14.59	9.91	144	5869
4	15.88	1.40	22	2320
5	17.23	1.23	21	1929
6	17.23	6.62	114	0626
7	12.74	0.62	7	8988
8	12.74	2.01	25	6074
計			379	2492
1/2			189	62
20-2				
1	17.83	8.98	160	1134
2	18.43	0.68	12	5324
3	19.90	1.24	24	6760
4	20.34	0.49	9	9666
5	20.34	10.01	203	6034
計			410	8918
1/2			205	44
20-3				
1	20.38	10.00	203	8000
2	20.38	0.23	4	6874
3	20.363	10.13	206	27719
計			414	76459
1/2			207	38
20-4				
1	20.42	10.02	204	6084
2	20.42	10.07	205	6294
計			410	2378
1/2			205	11

20-5				
NO.	底 辺	高 サ	倍 面 積	
1	20.33	10.08	204	9264
2	20.33	8.77	178	2941
3	14.03	2.29	32	1287
計			415	3492
1/2			207	67
20-6				
1	12.49	2.04	25	4796
2	12.49	0.50	6	2450
3	12.43	2.35	29	2105
4	17.80	8.80	156	6400
5	17.80	9.54	169	8120
計			387	3871
1/2			193	69
20-7				
1	13.20	1.53	20	1960
2	13.20	0.51	6	7320
3	13.24	2.38	31	5112
4	13.24	1.75	23	1700
5	18.32	8.94	163	7808
6	18.32	9.20	168	5440
計			413	9340
1/2			206	96
20-8				
1	13.21	1.35	17	8335
2	13.21	1.54	20	3434
3	13.30	1.73	23	0090
4	13.30	1.45	19	2850
5	18.02	9.37	168	8474
6	18.02	8.89	160	1978
7	12.527	0.17	2	12959
計			411	64569
1/2			205	82

20-9				
NO.	底 辺	高 サ	倍 面 積	
1	13.20	1.36	17	9520
2	13.47	1.44	19	3968
3	20.54	8.25	169	4550
4	20.54	0.67	13	7618
5	19.94	9.63	192	0222
計			412	5878
1/2			206	29
20-10				
1	14.33	2.33	33	3889
2	20.31	8.90	180	7590
3	20.31	1.44	29	2464
4	19.19	9.07	174	0533
5	15.730	0.11	1	73030
計			419	17790
1/2			209	58
20-11 ゴミステーション				
1	4.37	1.62	7	0794
2	4.37	1.64	7	1668
計			14	2462
1/2			7	12