
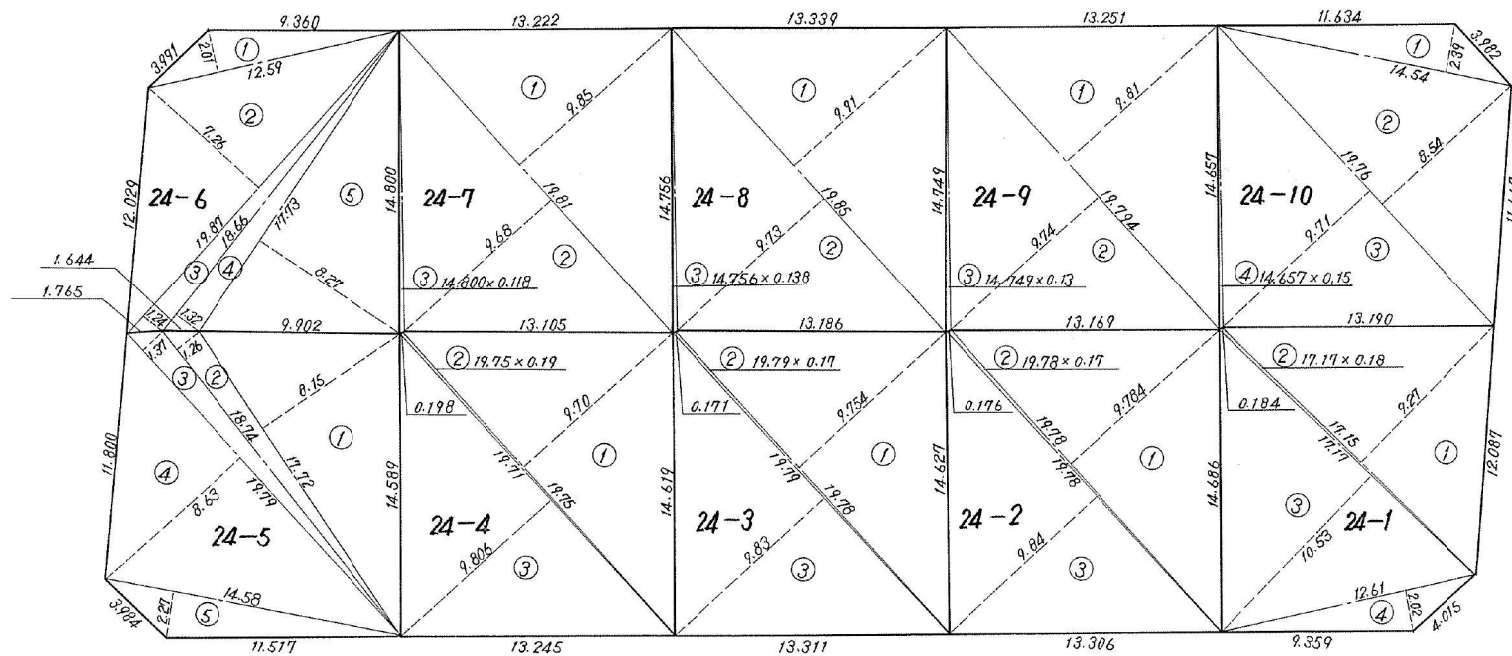


土地の所在 須磨区北落合3丁目

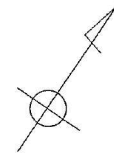

地番	24-1~10
土地の所在	須磨区北落合3丁目

24-1				
NO.	底辺	高さ	倍	面積
1	17.15	9.27	158	9805
2	17.17	0.18	3	0906
3	17.17	10.53	180	8001
4	12.61	2.02	25	4722
計			368	3434
1/2			184	17
24-2				
1	19.78	9.784	193	52752
2	19.78	0.17	3	3626
3	19.78	9.84	194	6352
計			391	52532
1/2			195	76
24-3				
1	19.78	9.754	192	93412
2	19.79	0.17	3	3643
3	19.79	9.83	194	5357
計			390	83412
1/2			195	41
24-4				
1	19.75	9.70	191	5750
2	19.75	0.19	3	7525
3	19.71	9.806	193	27626
計			388	60376
1/2			194	30
24-5				
1	17.72	8.15	144	4180
2	18.74	1.26	23	6124
3	19.79	1.37	27	1123
4	19.79	8.63	170	7877
5	14.58	2.27	33	0966
計			399	0270
1/2			199	51

24-6				
NO.	底辺	高さ	倍	面積
1	12.59	2.01	25	3059
2	19.87	7.26	144	2562
3	19.87	1.24	24	6388
4	18.66	1.32	24	6312
5	17.73	8.27	146	6271
計			365	4592
1/2			182	72
24-7				
1	19.81	9.85	195	1285
2	19.81	9.68	191	7608
3	14.800	0.118	1	746400
計			388	635700
1/2			194	31
24-8				
1	19.85	9.91	196	7135
2	19.85	9.73	193	1405
3	14.756	0.138	2	036328
計			391	890328
1/2			195	94
24-9				
1	19.794	9.81	194	17914
2	19.794	9.74	192	79356
3	14.749	0.13	1	91737
計			388	89007
1/2			194	44
24-10				
1	14.54	2.39	34	7506
2	19.76	8.54	168	7504
3	19.76	9.71	191	8696
4	14.657	0.15	2	19855
計			397	56915
1/2			198	78