
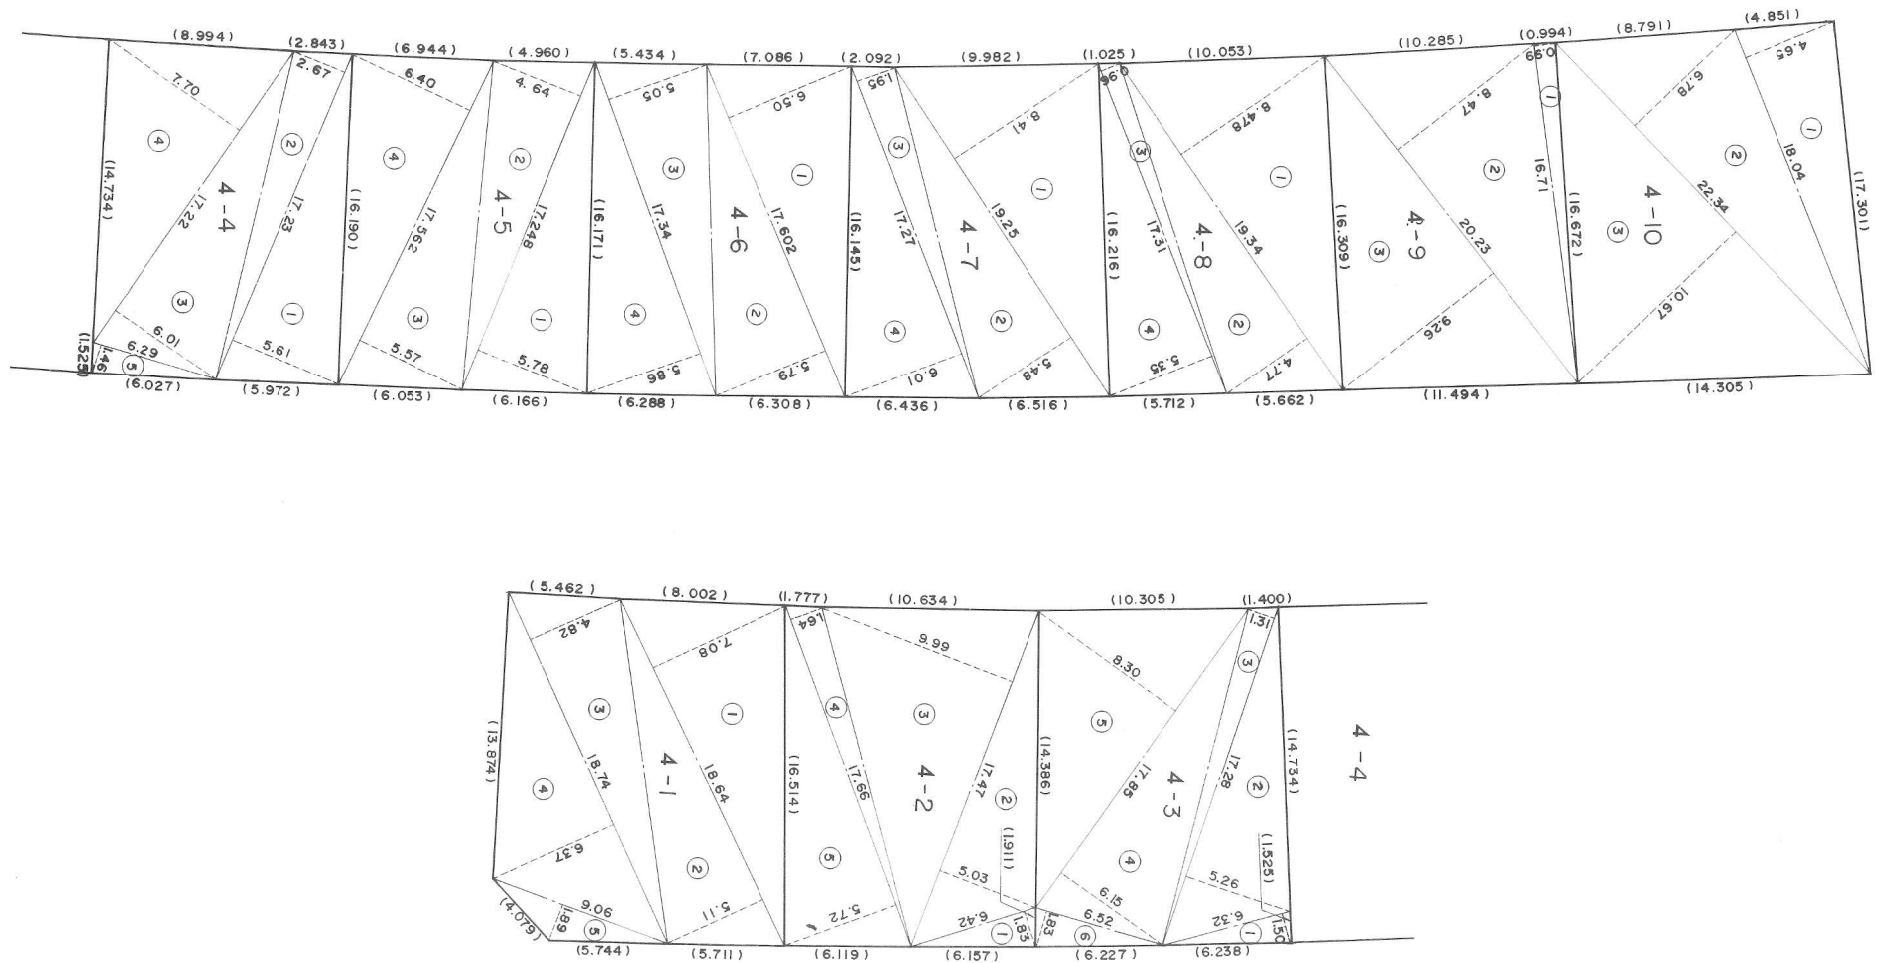


地番	4-1~4-10	地積測量図
土地の所在	須磨区西落合5丁目	

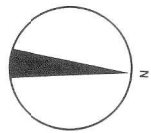

作製者

申請人

神戸市長 宮崎辰雄

縮尺

1 / 300

地 番

4-1~4-10

地 積 測 量 図

土地の所在

須磨区西落合5丁目

4-1			
1	18.64	7.08	131.9712
2	18.64	5.11	95.2504
3	18.74	4.82	90.3268
4	18.74	6.37	119.3738
5	9.06	1.89	17.1234
計			454.0456
1/2			227.02
4-2			
1	6.42	1.83	11.7486
2	17.47	5.03	87.8741
3	17.47	9.99	174.5253
4	17.66	1.64	28.9624
5	17.66	5.72	101.0152
計			404.1256
1/2			202.06
4-3			
1	6.32	1.50	9.4800
2	17.28	5.26	90.8928
3	17.28	1.31	22.6368
4	17.85	6.15	109.7775
5	17.85	8.30	148.1550
6	6.52	1.83	11.9316
計			392.8737
1/2			196.43
4-4			
1	17.23	5.61	96.6603
2	17.23	2.67	46.0041
3	17.22	6.01	103.4922
4	17.22	7.70	132.5940
5	6.29	1.46	9.1834
計			387.9340
1/2			193.96
4-5			
1	17.248	5.78	99.69344
2	17.248	4.64	80.03072
3	17.562	5.57	97.82034
4	17.562	6.40	112.39680
計			389.94130
1/2			194.97

4-6			
1	17.602	6.50	114.4130
2	17.602	5.79	101.91558
3	17.34	5.05	87.5670
4	17.34	5.86	101.6124
計			405.50798
1/2			202.75
4-7			
1	19.25	8.41	161.8925
2	19.25	5.48	105.4900
3	17.27	1.95	33.6765
4	17.27	6.01	103.7927
計			404.8517
1/2			202.42
4-8			
1	19.34	8.478	163.96452
2	19.34	4.77	92.2518
3	17.31	0.96	16.6176
4	17.31	5.35	92.6085
計			365.44242
1/2			182.72
4-9			
1	16.71	0.99	16.5429
2	20.23	8.47	171.3481
3	20.23	9.26	187.3298
計			375.2208
1/2			187.61
4-10			
1	18.04	4.65	83.8860
2	22.34	6.78	151.4652
3	22.34	10.67	238.3678
計			473.7190
1/2			236.85

作製者

申請人

神戸市長 宮崎辰雄

縮尺