
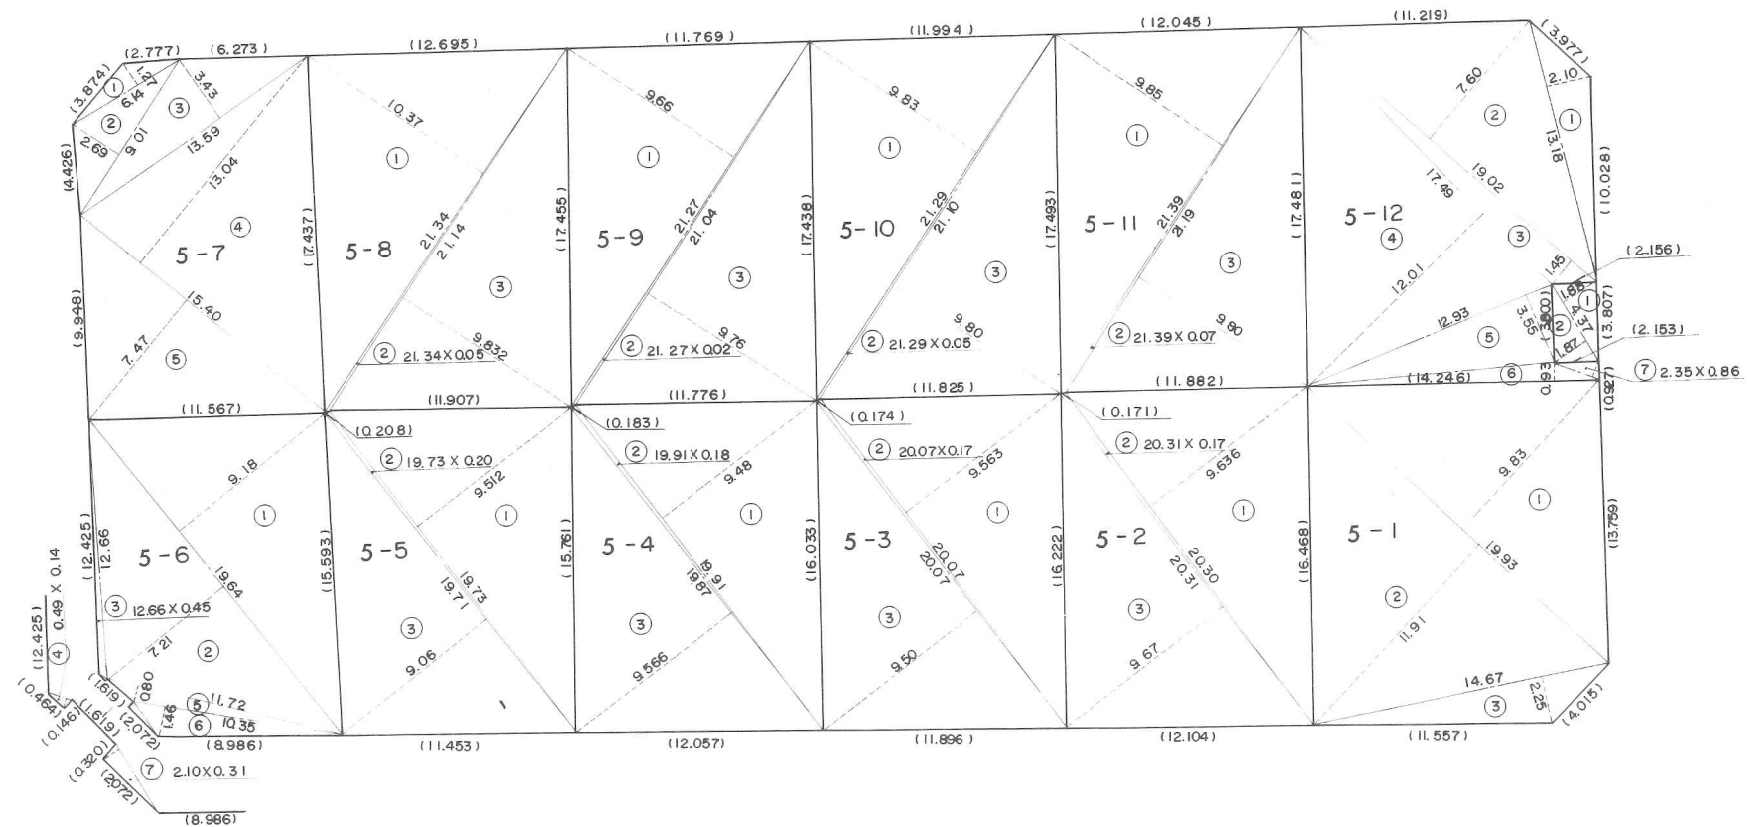


地 積 測 量 図

土地の所在

須磨区西落合5丁目

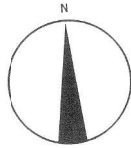

作者

申請人

神戸市長 宮崎辰雄

縮尺

1

300

地 番	5-1~5-12	地 積 測 量 図
土地の所在	須磨区西落合5丁目	

5 - 1				
NO	底 辺	高	サ	倍 面 積
1	19.93	9.83		195.9119
2	19.93	11.91		237.3663
3	14.67	2.25		33.0075
計				466.2857
1/2				233.14
5 - 2				
1	20.30	9.636		195.61080
2	20.31	0.17		3.4527
3	20.31	9.67		196.3977
計				395.4612
1/2				197.73
5 - 3				
1	20.07	9.563		191.92941
2	20.07	0.17		3.4119
3	20.07	9.50		190.6650
計				386.00631
1/2				193.00
5 - 4				
1	19.91	9.48		188.7468
2	19.91	0.18		3.5838
3	19.87	9.566		190.07642
計				382.40702
1/2				191.20
5 - 5				
1	19.73	9.512		187.67176
2	19.73	0.20		3.9460
3	19.71	9.06		178.5726
計				370.19036
1/2				185.09

5 - 6				
1	19.64	9.18		180.2952
2	19.64	7.21		141.6044
3	12.66	0.45		5.6970
4	0.49	0.14		0.0686
5	11.72	0.80		9.3760
6	10.35	1.46		15.1110
7	2.10	0.31		0.6510
計				352.8032
1/2				176.40
5 - 7				
1	6.14	1.27		7.7978
2	9.01	2.69		24.2369
3	13.59	3.43		46.6137
4	15.40	13.04		200.8160
5	15.40	7.47		115.0380
計				394.5024
1/2				197.25
5 - 8				
1	21.34	10.37		221.2958
2	21.34	0.05		1.0670
3	21.14	9.832		207.84848
計				430.21128
1/2				215.10
5 - 9				
1	21.27	9.66		205.4682
2	21.27	0.02		0.4254
3	21.04	9.76		205.3504
計				411.2440
1/2				205.62

5 - 10				
1	21.29	9.83		209.2807
2	21.29	0.05		1.0645
3	21.10	9.80		206.7800
計				417.1252
1/2				208.56
5 - 11				
1	21.39	9.85		210.6915
2	21.39	0.07		1.4973
3	21.19	9.80		207.6620
計				419.8508
1/2				209.92
5 - 12				
1	13.18	2.10		27.6780
2	19.02	7.60		144.5520
3	19.02	1.45		27.5790
4	17.49	12.01		210.0549
5	12.93	3.55		45.9015
6	14.246	0.93		13.24878
7	2.35	0.86		2.0210
計				471.03518
1/2				235.51
5 コミステーション				
1	4.37	1.88		8.2156
2	4.37	1.87		8.1719
計				16.3875
1/2				8.19

作 製 者

申請人

神戸市長 宮 崎 辰 雄

縮 尺