


地 番	
土地の所在	須磨区菅の台6丁目 (1/2)

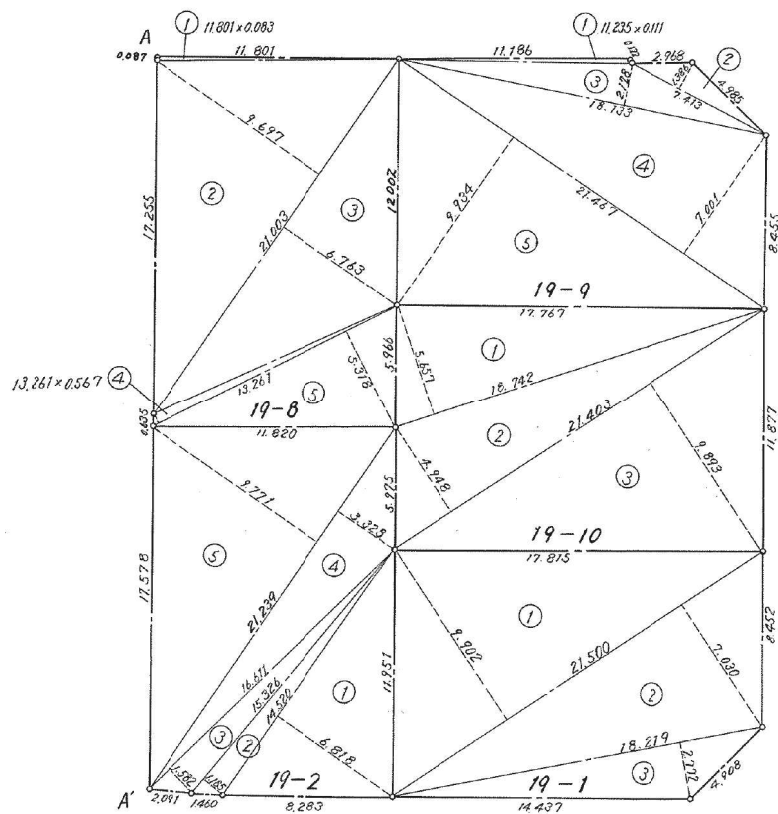

	符号	底 辺	高 寸	倍 面 積
19-1	1	21.500	9.902	212.893000
	2	21.500	7.030	151.145000
	3	18.219	2.772	50.503068
	計			414.541068
	1/2			207.27
19-2	1	14.520	6.818	98.997360
	2	15.326	1.185	18.161310
	3	16.611	1.582	26.278602
	4	21.239	3.325	70.619675
	5	21.239	9.771	207.526269
	計			421.583216
	1/2			210.79
19-8	1	11.801	0.083	0.979483
	2	21.003	9.697	203.66609
	3	21.003	6.763	142.043289
	4	13.261	0.567	7.518987
	5	13.261	5.318	70.521998
	計			424.729848
	1/2			212.36
19-9	1	11.235	0.111	1.247085
	2	7.413	1.386	10.274418
	3	18.133	2.128	38.587024
	4	21.467	7.001	150.290467
	5	21.467	9.934	213.253178
	計			473.652172
	1/2			206.82
19-10	1	18.742	5.657	106.023494
	2	21.403	4.948	105.902044
	3	21.403	9.893	211.739879
	計			423.665417
	1/2			211.83

昭和5年3月16日	作製年月日
-----------	-------

作 製 者

申請人


神戸市長 宮崎 辰雄

縮 尺

1:300

土地積測在量図

地番	
土地の所在	須磨区菅の台6丁目 (2/2)

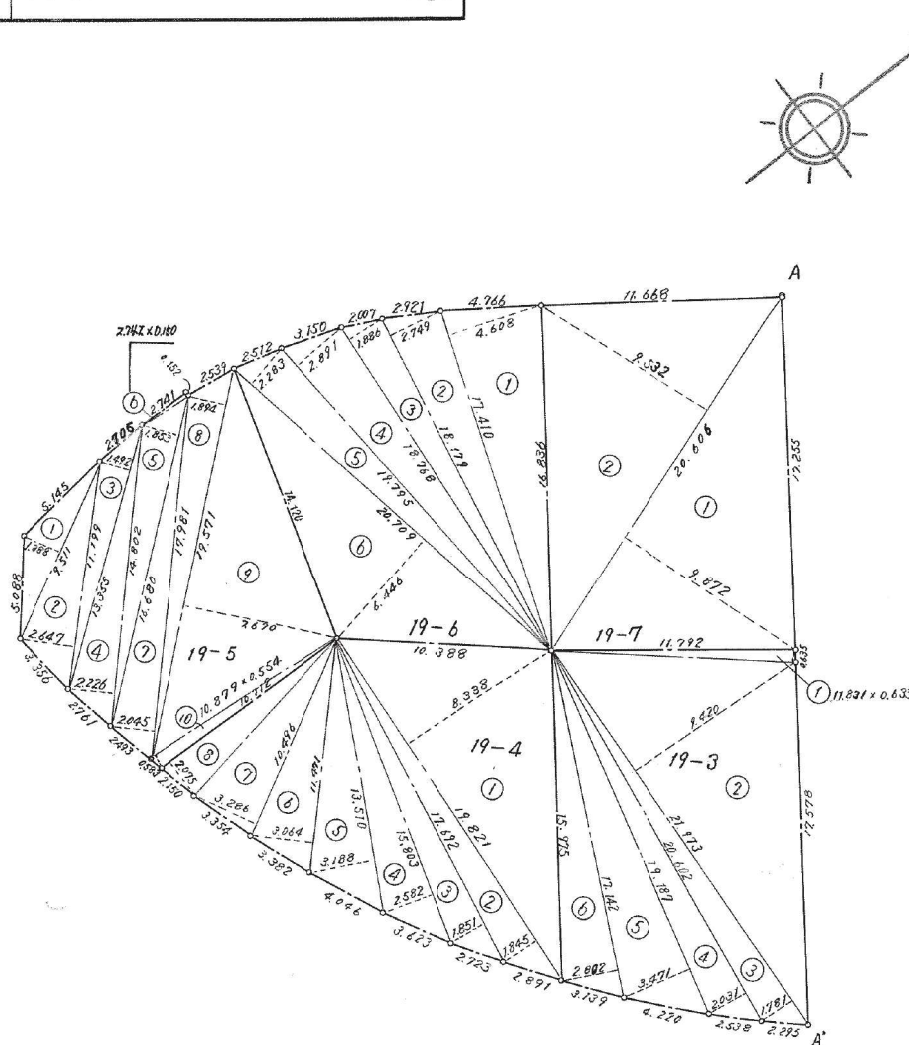

19-7	1	20.606	9.872	203.422432
	2	20.606	9.532	196.416392
	計			399.838824
	1/2			199.91

	符号	底 辺	高 寸	倍面積
19-3	1	11.831	0.633	7.489023
	2	21.973	9.420	206.985660
	3	21.973	1.781	39.133913
	4	20.602	2.031	41.842662
	5	19.187	3.471	66.598077
	6	17.142	2.802	48.031884
	計	410.081219		
$\frac{1}{2}$	205.04			
19-4	1	19.821	8.338	165.267498
	2	19.821	1.845	36.569745
	3	17.692	1.851	32.747892
	4	15.803	2.582	40.803346
	5	13.510	3.188	43.069880
	6	11.471	3.064	35.147144
	7	10.496	3.286	34.489856
	8	10.712	2.075	22.227400
	計	410.322761		
$\frac{1}{2}$	205.16			
19-5	1	9.511	1.888	17.956768
	2	11.199	2.647	29.643753
	3	13.355	1.492	19.925660
	4	14.802	2.226	32.949252
	5	16.680	1.853	30.908040
	6	2.742	0.150	0.411300
	7	17.981	2.045	36.771145
	8	19.571	1.894	37.067474
	9	19.571	7.670	150.109570
	10	10.879	0.554	6.026966
計	361.769928			
$\frac{1}{2}$	180.88			
19-6	1	17.410	4.608	80.225280
	2	18.179	2.749	49.974071
	3	18.768	1.886	35.396448
	4	19.795	2.891	57.227345
	5	20.709	2.283	47.278647
	6	20.709	6.446	133.490214
	計	403.592005		
$\frac{1}{2}$	201.79			

昭和51年3月16日
作製年月日

作製者

申請人

神戸市長 宮崎 辰雄

縮尺

1:300