


土地積所 在 図 図

地番	
土地の所在	須磨区菅の台6丁目 (1/2)

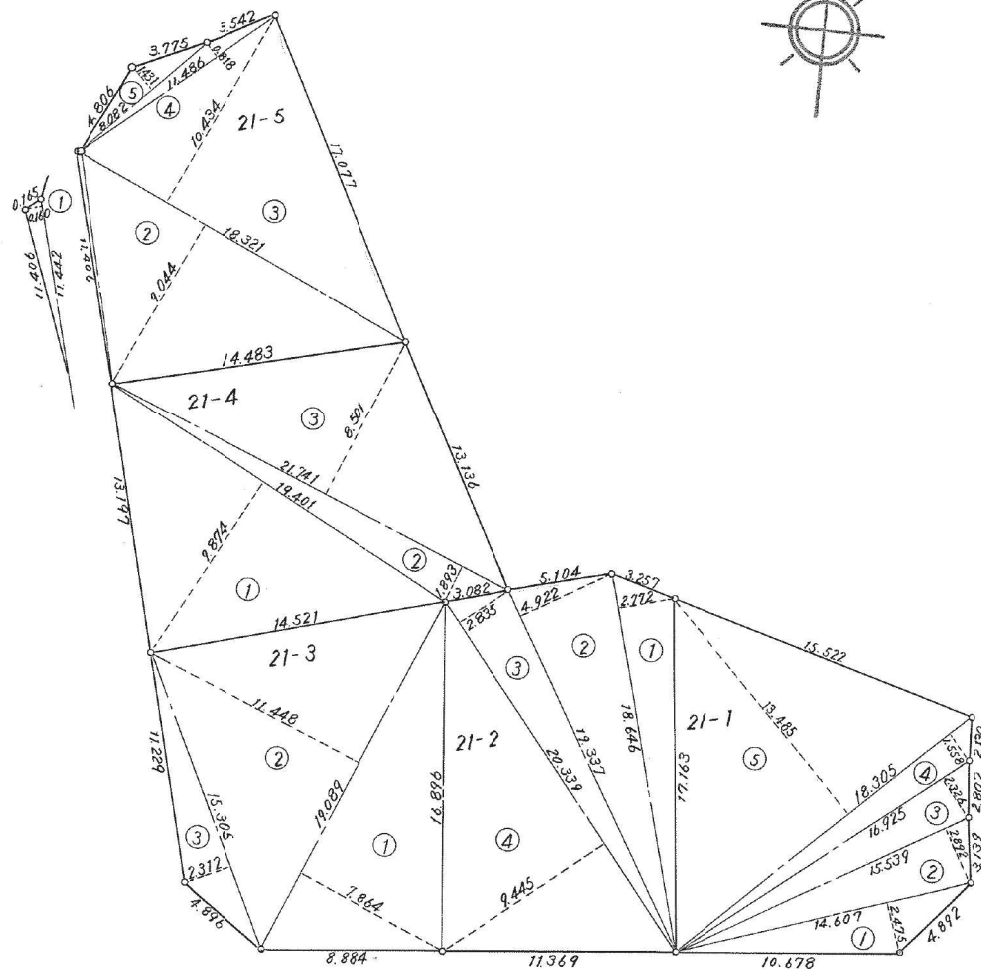

	符号	底辺	高	面積
21-1	1	14.607	2.475	36.152325
	2	15.539	2.892	44.938788
	3	16.925	2.326	39.367550
	4	18.305	1.558	28.519190
	5	18.305	13.485	246.842925
	計			395.820778
	1/2			197.91
21-2	1	18.646	2.772	51.686712
	2	19.337	4.922	95.176714
	3	20.339	2.835	57.661065
	4	20.339	9.445	192.101855
	計			396.626346
	1/2			198.31
21-3	1	19.089	7.864	150.115896
	2	19.089	11.448	218.530872
	3	15.305	2.312	35.385160
	計			404.031928
	1/2			202.01
21-4	1	19.401	9.874	191.565474
	2	21.741	1.893	41.155713
	3	21.741	8.501	184.820241
	計			417.541428
	1/2			208.77
21-5	1	11.442	0.160	1.830720
	2	18.321	9.044	165.695124
	3	18.321	10.434	191.161314
	4	11.486	0.818	9.395548
	5	8.082	1.431	11.565342
	計			379.648048
	1/2			189.82

昭和	51年	3月	16日
作製年	月	日	

作製者

申請人


神戸市長 宮崎辰雄

縮尺

土地積測在量図

地番

土地の所在 須磨区菅の台6丁目 (2/2)

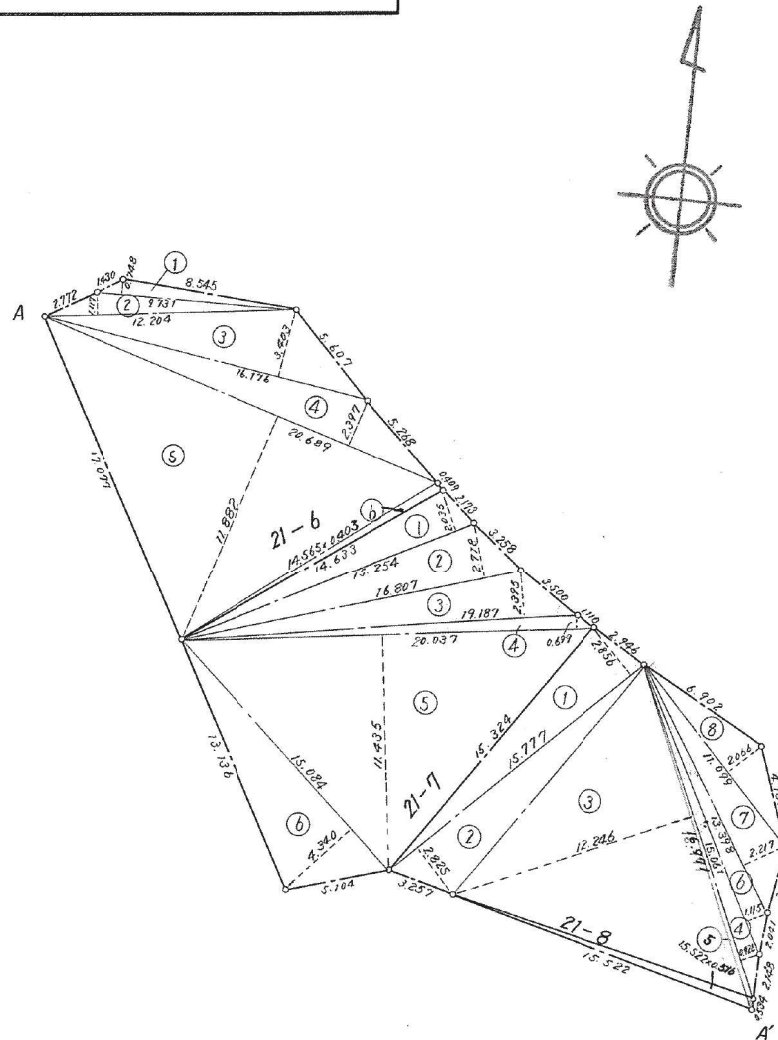

	符号	底 辺	高 寸	倍面積
21-6	1	9.731	0.748	7.278788
	2	12.204	1.117	13.631868
	3	16.176	3.403	55.046928
	4	20.689	2.397	49.591533
	5	20.689	11.882	245.826698
	6	14.633	0.403	5.897099
	計		377.272914	
1/2		188.63		
21-7	1	15.254	2.035	31.041890
	2	16.807	2.718	45.681426
	3	19.187	2.395	45.952865
	4	20.037	0.699	14.005863
	5	20.037	11.435	229.123095
	6	15.084	4.340	65.464560
	計		431.269699	
1/2		215.63		
21-8	1	15.777	2.856	45.059112
	2	15.777	2.825	44.570025
	3	16.971	12.246	207.826866
	4	16.971	0.926	15.715146
	5	15.522	0.516	8.009352
	6	15.061	1.115	16.793015
	7	13.398	2.217	29.703366
	8	11.099	2.066	22.930534
	計		390.607416	
1/2		195.30		

昭和57年3月16日

作製年月日

作製者

申請人

神戸市長 宮崎辰雄

縮尺

1:300