
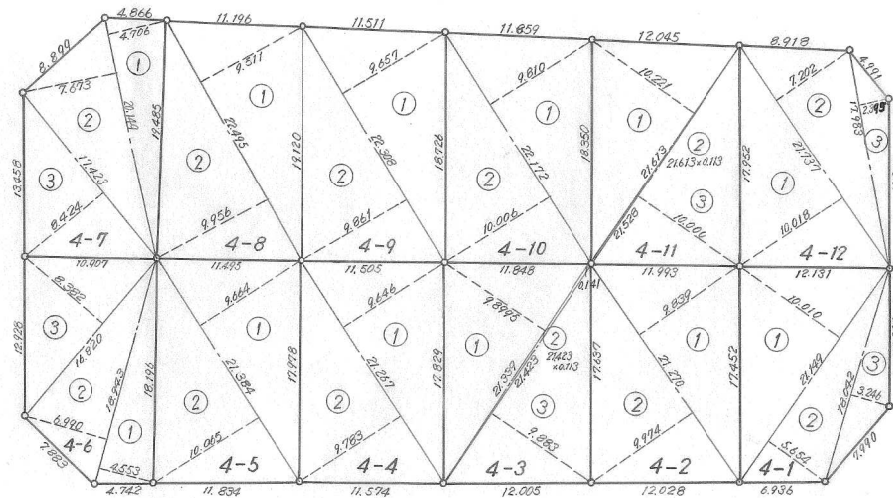


土地積所測量図

地番	
土地の所在	須磨区菅の台3丁目

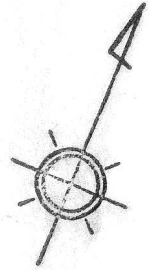

昭和
年
月
日

作製
年
月
日

作製者

申請人

神戸市長
宮崎辰雄

縮尺

1/500

土地積測在量図

地番	4.
土地の所在	須磨区菅の台3丁目

	符号	底辺	高さ	倍面積		符号	底辺	高さ	倍面積		符号	底辺	高さ	倍面積
4-1	1	21.149	10.010	211.701490	4-6	1/2			179.82	4-12	3	17.983	2.395	43.069285
	2	21.149	5.654	119.576446							計			417.380425
	3	18.042	3.246	58.564332	4-7	1	20.149	4.706	94.821194		1/2			208.69
	計			389.842268		2	20.149	7.673	154.603277					
	1/2			194.92		3	17.423	8.424	146.771352					
4-2						計			396.1958230	4-8	1	22.495	9.511	213.949945
	1	21.270	9.839	209.275530		1/2			198.09		2	12.495	9.956	223.960220
	2	21.270	9.974	212.146980	4-9						計			437.910165
	計			421.422510		1/2			218.95		1	22.308	9.657	215.428356
	1/2			210.71							2	22.308	9.861	219.979188
4-3					4-10					4-11	計			435.407544
	1	21.339	9.8995	211.2454305							1/2			217.70
	2	21.423	0.113	2.420799										
	3	21.423	9.883	211.723507							1	22.172	9.810	217.507320
	計			425.3897385							2	22.172	10.006	221.753032
4-4	1/2			212.69	4-12						計			439.360352
											1/2			219.68
	1	21.267	9.646	205.741482										
	2	21.267	9.783	208.055061							1	21.613	10.221	220.906473
	計			413.196543							2	21.613	0.113	2.442269
4-5	1/2			206.59	4-12						3	21.528	10.000	215.280000
											計			438.628742
	1	21.384	9.664	206.654976							1/2			219.31
	2	21.384	10.065	215.229960										
	計			421.884936							1	21.737	10.018	217.761266
4-6	1/2			210.94							2	21.737	7.202	156.549874
	1	18.943	4.553	86.247479										
	2	18.943	6.990	132.411570										
	3	16.820	8.382	140.98524										
	計			359.6442890										

昭和	作製
年	年
月	月
日	日
作製者	
申請人	
神戸市長 宮崎 辰雄	

縮尺