
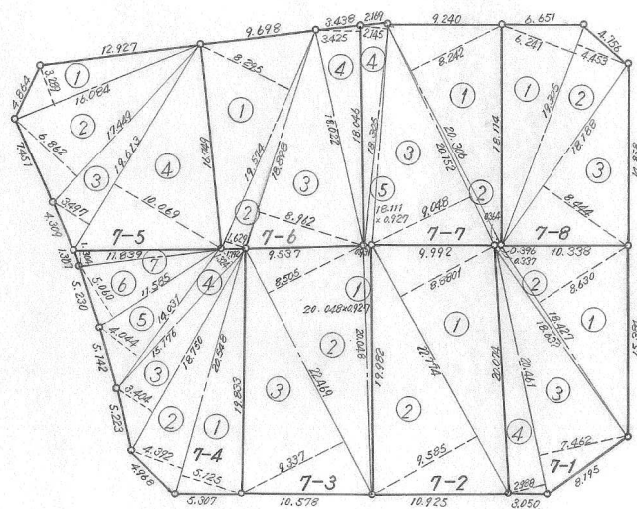


土地積所測在量図

地番	
土地の所在	須磨区菅の台3丁目

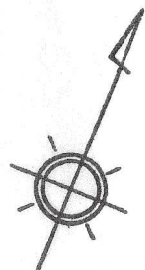

昭和
年
月
日

作製者

申請人

神戸市長
宮崎辰雄

縮尺

1/500

土地積所測在量図

地番	
土地の所在	須磨区菅の台3丁目

	符号	底辺	高さ	倍面積		符号	底辺	高さ	倍面積
7-1	1	18.427	8.630	159.025010	7-5	4	19.613	10.069	197.483297
	2	18.632	0.337	6.278984		計			438.705272
	3	20.461	7.462	152.679982		1/2			219.35
	4	20.461	2.988	61.137468					
	計			379.1214440	7-6	1	19.574	8.295	162.366330
	1/2			189.56		2	19.574	1.629	31.886046
						3	18.898	8.962	169.363876
7-2	1	22.774	8.801	200.433974		4	18.022	3.425	61.725350
	2	22.774	9.585	218.288790		計			425.341602
	計			418.7227640		1/2			212.67
	1/2			209.36					
					7-7	1	20.306	8.242	167.362052
7-3	1	20.048	0.927	18.584496		2	20.306	0.364	7.391384
	2	22.469	8.505	191.098845		3	20.152	9.048	182.335296
	3	22.469	9.337	209.793053		4	18.505	2.145	39.264225
	計			419.4763940		5	18.111	0.927	16.788897
	1/2			209.73		計			413.1418540
						1/2			206.57
7-4	1	20.548	5.125	105.308500	7-8	1	19.305	6.241	120.482505
	2	20.548	4.392	90.246816		2	19.305	4.453	85.965165
	3	18.750	3.404	63.825000		3	18.188	8.444	153.579472
	4	15.176	1.324	20.093024		計			360.027142
	5	14.031	4.044	56.741364		1/2			180.01
	6	11.585	5.060	58.620100					
	7	11.839	1.304	15.438056					
	計			410.272860	7-5	1	16.084	3.289	52.900276
	1/2			205.13		2	17.449	6.862	119.735038
						3	19.613	3.497	68.586661

昭和	作製
年	年
月	月
日	日
作製者	
申請人	
神戸市長 宮崎 辰雄	