


土地積測在図  
土地積測在図

|       |            |
|-------|------------|
| 地番    |            |
| 土地の所在 | 須磨区菅の台 6丁目 |

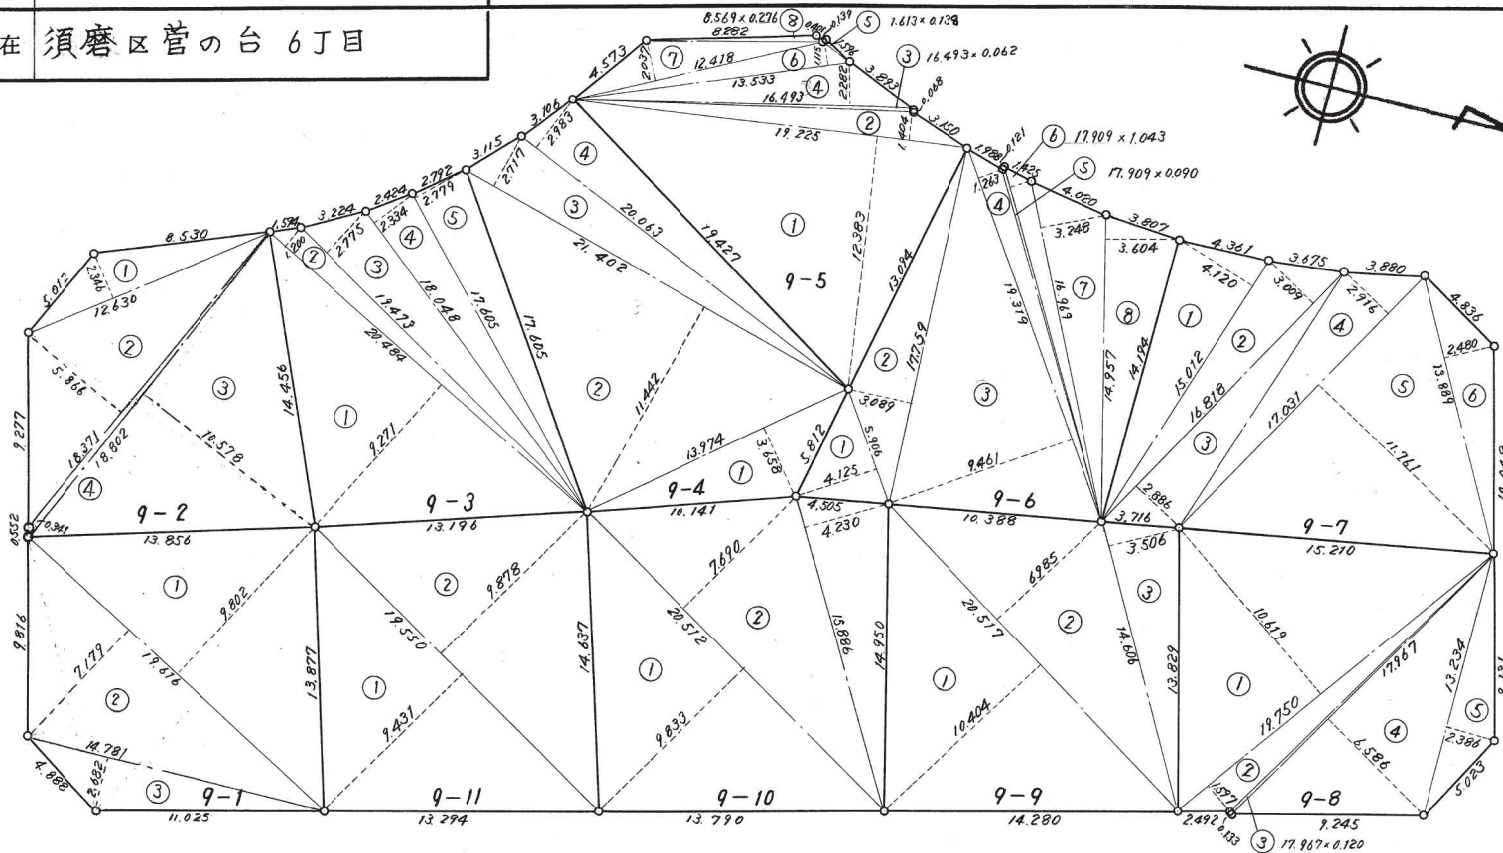

昭和 5/年 3月 16日  
作製年 月 日

作製者

申請人

神戸市長 宮崎辰雄

縮尺

1:300

土地積測在図  
地積測在図

|    |  |
|----|--|
| 地番 |  |
|----|--|

|       |           |
|-------|-----------|
| 土地の所在 | 須磨区菅の台6丁目 |
|-------|-----------|

求積表

|     | 符号  | 底辺     | 高さ     | 倍面積        |
|-----|-----|--------|--------|------------|
| 9-1 | 1   | 19.616 | 9.802  | 192.276032 |
|     | 2   | 19.616 | 7.179  | 140.823264 |
|     | 3   | 14.781 | 2.682  | 39.642642  |
|     | 計   |        |        | 372.741938 |
|     | 1/2 |        |        | 186.37     |
| 9-2 | 14  | 18.802 | 10.578 | 198.887556 |
|     | 23  | 18.802 | 0.341  | 6.411482   |
|     | 32  | 18.371 | 5.866  | 107.764286 |
|     | 41  | 12.630 | 2.346  | 29.629980  |
|     | 計   |        |        | 342.693304 |
|     | 1/2 |        |        | 171.34     |
| 9-3 | 1   | 20.484 | 9.271  | 189.907164 |
|     | 2   | 20.484 | 1.200  | 24.580800  |
|     | 3   | 19.473 | 2.775  | 54.037575  |
|     | 4   | 18.048 | 2.334  | 42.124032  |
|     | 5   | 17.605 | 2.779  | 48.924295  |
|     | 計   |        |        | 359.573066 |
|     | 1/2 |        |        | 179.78     |
| 9-4 | 1   | 13.974 | 3.658  | 51.116892  |
|     | 2   | 21.402 | 11.442 | 244.881684 |
|     | 3   | 21.402 | 2.717  | 58.149234  |
|     | 4   | 20.063 | 2.983  | 59.847929  |
|     | 計   |        |        | 413.995739 |
|     | 1/2 |        |        | 206.99     |
| 9-5 | 1   | 19.225 | 12.383 | 238.063175 |
|     | 2   | 19.225 | 1.404  | 26.991900  |
|     | 3   | 16.493 | 0.062  | 1.022566   |
|     | 4   | 16.493 | 2.282  | 37.637026  |
|     | 5   | 1.613  | 0.138  | 0.222594   |
|     | 6   | 13.533 | 1.115  | 15.089295  |
|     | 7   | 12.418 | 2.037  | 25.295466  |
|     | 8   | 8.569  | 0.276  | 2.365044   |
|     | 計   |        |        | 346.687066 |
|     | 1/2 |        |        | 173.34     |

求積表

|      | 符号  | 底辺     | 高さ     | 倍面積        |
|------|-----|--------|--------|------------|
| 9-6  | 1   | 5.906  | 4.125  | 24.362250  |
|      | 2   | 17.759 | 3.089  | 54.857551  |
|      | 3   | 19.319 | 9.461  | 182.777059 |
|      | 4   | 19.319 | 1.263  | 24.399897  |
|      | 5   | 17.909 | 0.090  | 1.611810   |
|      | 6   | 17.909 | 1.043  | 18.679087  |
|      | 7   | 16.969 | 3.248  | 55.115312  |
|      | 8   | 14.957 | 3.604  | 53.905028  |
|      | 計   |        |        | 415.707994 |
|      | 1/2 |        |        | 207.85     |
| 9-7  | 1   | 15.012 | 4.120  | 61.849440  |
|      | 2   | 16.818 | 3.009  | 50.605362  |
|      | 3   | 16.818 | 2.886  | 48.536748  |
|      | 4   | 17.031 | 2.916  | 49.662396  |
|      | 5   | 17.031 | 11.761 | 200.301591 |
|      | 6   | 13.889 | 2.480  | 34.444720  |
|      | 計   |        |        | 445.400257 |
|      | 1/2 |        |        | 222.70     |
| 9-8  | 1   | 19.750 | 10.619 | 209.725250 |
|      | 2   | 19.750 | 1.597  | 31.540750  |
|      | 3   | 17.967 | 0.120  | 2.156040   |
|      | 4   | 17.967 | 6.586  | 118.330662 |
|      | 5   | 13.234 | 2.386  | 31.576324  |
|      | 計   |        |        | 393.329026 |
|      | 1/2 |        |        | 196.66     |
| 9-9  | 1   | 20.517 | 10.404 | 213.458868 |
|      | 2   | 20.517 | 6.985  | 143.311245 |
|      | 3   | 14.606 | 3.506  | 51.208636  |
|      | 計   |        |        | 407.978749 |
|      | 1/2 |        |        | 203.98     |
| 9-10 | 1   | 20.512 | 9.833  | 201.694496 |
|      | 2   | 20.512 | 7.690  | 157.737280 |
|      | 3   | 15.886 | 4.230  | 67.197780  |
|      | 計   |        |        | 426.629556 |
|      | 1/2 |        |        | 213.31     |
| 9-11 | 1   | 19.550 | 9.431  | 184.376050 |
|      | 2   | 19.550 | 9.878  | 193.114900 |
|      | 計   |        |        | 377.490950 |
|      | 1/2 |        |        | 188.74     |

昭和  
51年  
3月  
16日

作製  
年  
月  
日

作製者

申請人

神戸市長  
宮崎  
辰雄

|    |  |
|----|--|
| 縮尺 |  |
|----|--|