
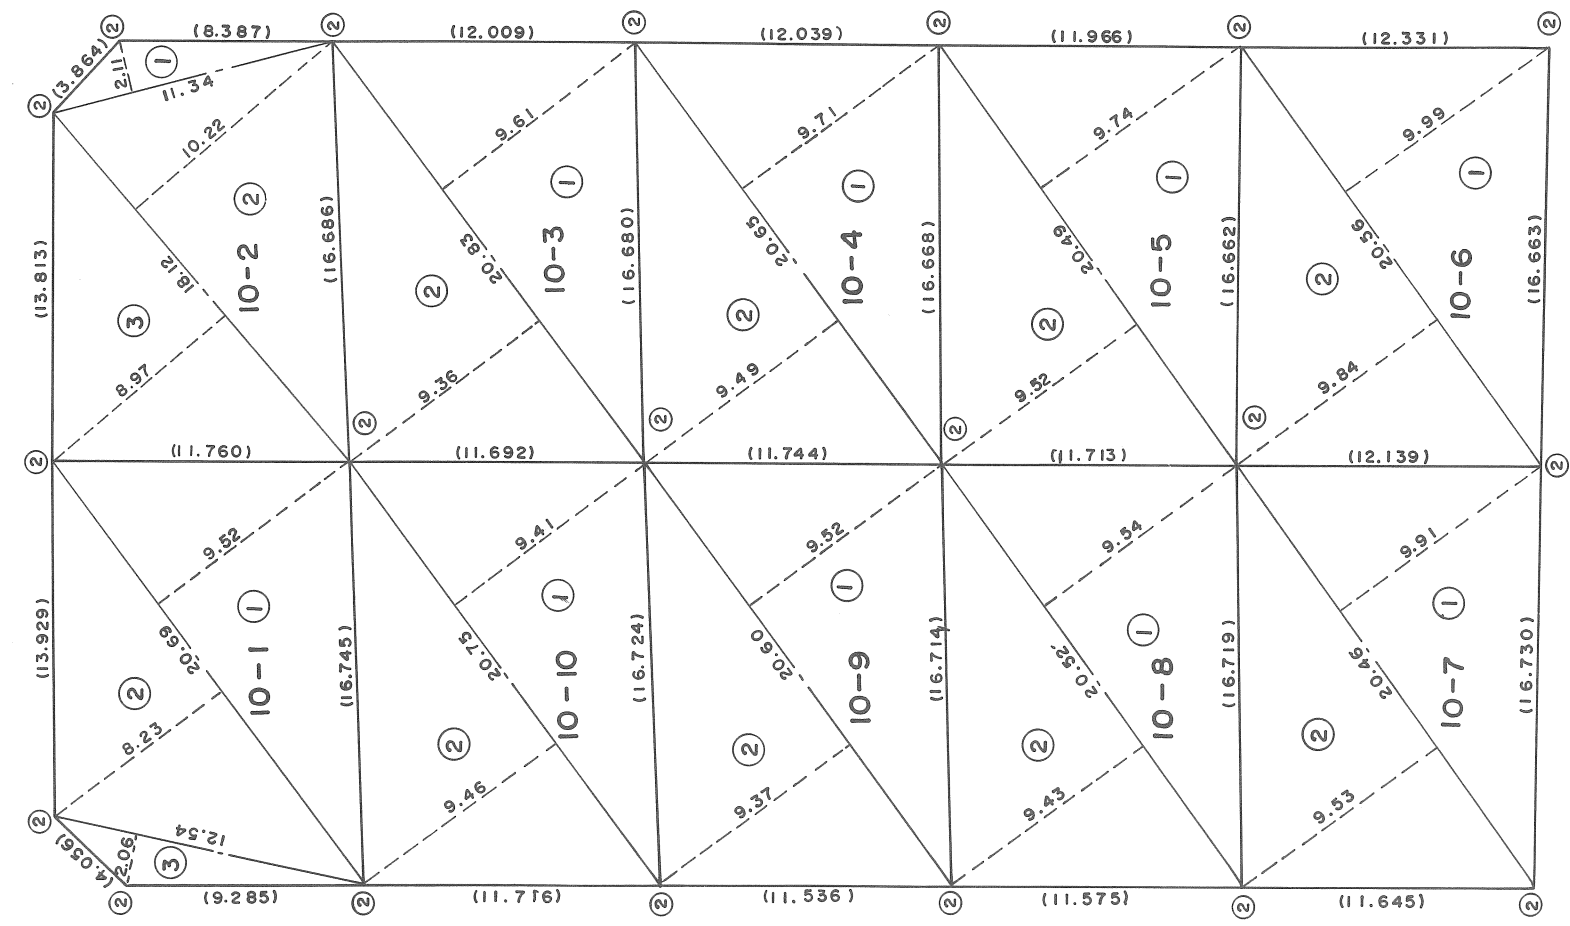


地 番	10-1~10-10	土 地 積 測 在 図
土地の所在	須磨区横尾3丁目	

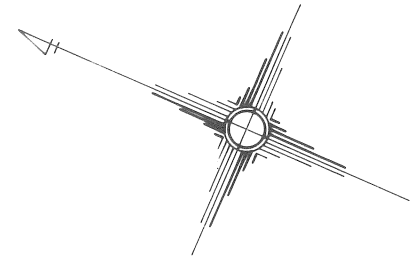

作 製 者	(年 月 日作製)	申請人	神戸市長 宮 崎 辰 雄	縮 尺	1 / 300
-------	-------------	-----	--------------	-----	---------

10-1			
1	20.69	9.52	196.9688
2	20.69	8.23	170.2787
3	12.54	2.06	25.8324
計			393.0799
1/2			196.53
10-2			
1	11.34	2.11	23.9274
2	18.12	10.22	185.1864
3	18.12	8.97	162.5364
計			371.6502
1/2			185.82
10-3			
1	20.83	9.61	200.1763
2	20.83	9.36	194.9688
計			395.1451
1/2			197.57
10-4			
番号	底 辺	垂 線	倍 面 積
1	20.65	9.71	200.5115
2	20.65	9.49	195.9685
計			396.4800
1/2			198.24
10-5			
1	20.49	9.74	199.5726
2	20.49	9.52	195.0648
計			394.6374
1/2			197.31

10-6			
1	20.56	9.99	205.3944
2	20.56	9.84	202.3104
計			407.7048
1/2			203.85

10-7			
1	20.46	9.91	202.7586
2	20.46	9.53	194.9838
計			397.7424
1/2			198.87

10-8			
1	20.52	9.54	195.7608
2	20.52	9.43	193.5036
計			389.2644
1/2			194.63

10-9			
1	20.60	9.52	196.1120
2	20.60	9.37	193.0220
計			389.1340
1/2			194.56

10-10			
1	20.75	9.41	195.2575
2	20.75	9.46	196.2950
計			391.5525
1/2			195.77