
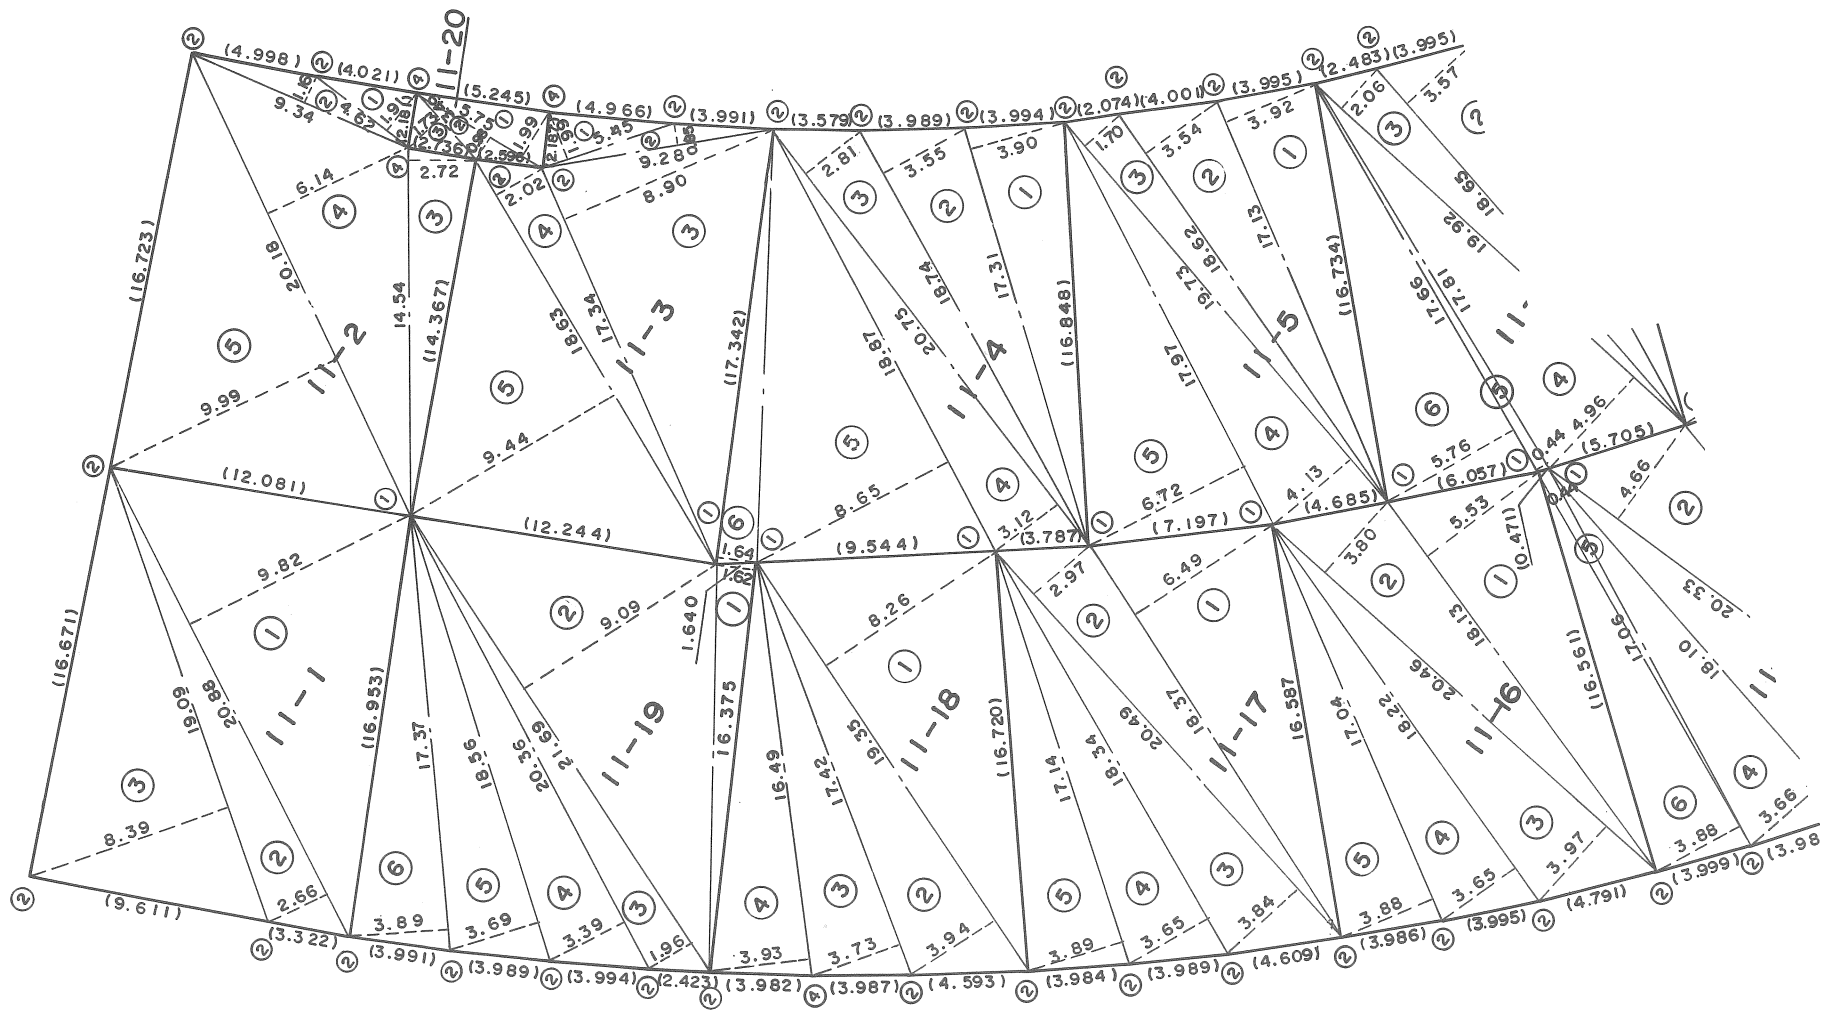


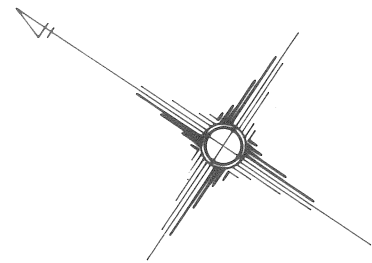

地 番
11-2~11-5・20
11-1~11-16

土地所在図
地積測量図

土地の所在
須磨区横尾3丁目

11-1			
番号	底 辺	垂 線	倍 面 積
1	20.88	9.82	205.0416
2	20.88	2.66	55.5408
3	19.09	8.39	160.1651
計			420.7475
1/2			210.37
11-2			
1	4.62	1.91	8.8242
2	9.34	1.16	10.8344
3	14.54	2.72	39.5488
4	20.18	6.14	123.9052
5	20.18	9.99	201.5982
計			384.7108
1/2			192.35
11-3			
1	5.45	1.99	10.8455
2	9.28	0.85	7.8880
3	17.34	8.90	154.3260
4	18.63	2.02	37.6326
5	18.63	9.44	175.8672
計			386.5593
1/2			193.27
11-4			
1	17.31	3.90	67.5090
2	18.74	3.55	66.5270
3	20.75	2.81	58.3075
4	20.75	3.12	64.7400
5	18.87	8.65	163.2255
6	17.342	1.64	28.44088
計			448.74988
1/2			224.37

11-5			
番号	底 辺	垂 線	倍 面 積
1	17.13	3.92	67.1496
2	18.62	3.54	65.9148
3	19.73	1.70	33.5410
4	19.73	4.13	81.4849
5	17.97	6.72	120.7584
計			368.8487
1/2			184.42

11-16			
1	18.13	5.53	100.2589
2	20.46	3.80	77.7480
3	20.46	3.97	81.2262
4	18.22	3.65	66.5030
5	17.04	3.88	66.1152
計			391.8513
1/2			195.92
11-17			
1	18.37	6.49	119.2213
2	20.49	2.97	60.8553
3	20.49	3.84	78.6816
4	18.34	3.65	66.9410
5	17.14	3.89	66.6746
計			392.3738
1/2			196.18

11-18			
番号	底 辺	垂 線	倍 面 積
1	19.35	8.26	159.8310
2	19.35	3.94	76.2390
3	17.42	3.73	64.9766
4	16.49	3.93	64.8057
計			365.8523
1/2			182.92
11-19			
1	16.375	1.62	26.52750
2	21.69	9.09	197.1621
3	21.69	1.96	42.5124
4	20.36	3.39	69.0204
5	18.56	3.67	68.1152
6	17.37	3.89	67.5693
計			470.90690
1/2			235.45
11-20			
1	5.75	1.99	11.4425
2	5.75	0.98	5.6350
3	3.49	1.73	6.0377
計			23.1152
1/2			11.55

作 製 者

(年 月 日作製)

申請人

神戸市長 宮 崎 辰 雄

縮 尺

1